


Designed and Drawn by
Cadre

**YARD SHED
50 PAULINE STREET
ANYTOWN, USA**


OVERVIEW	Scale	Not to Scale
	Revision/Revision	
Date	SEPT 20, 2006	

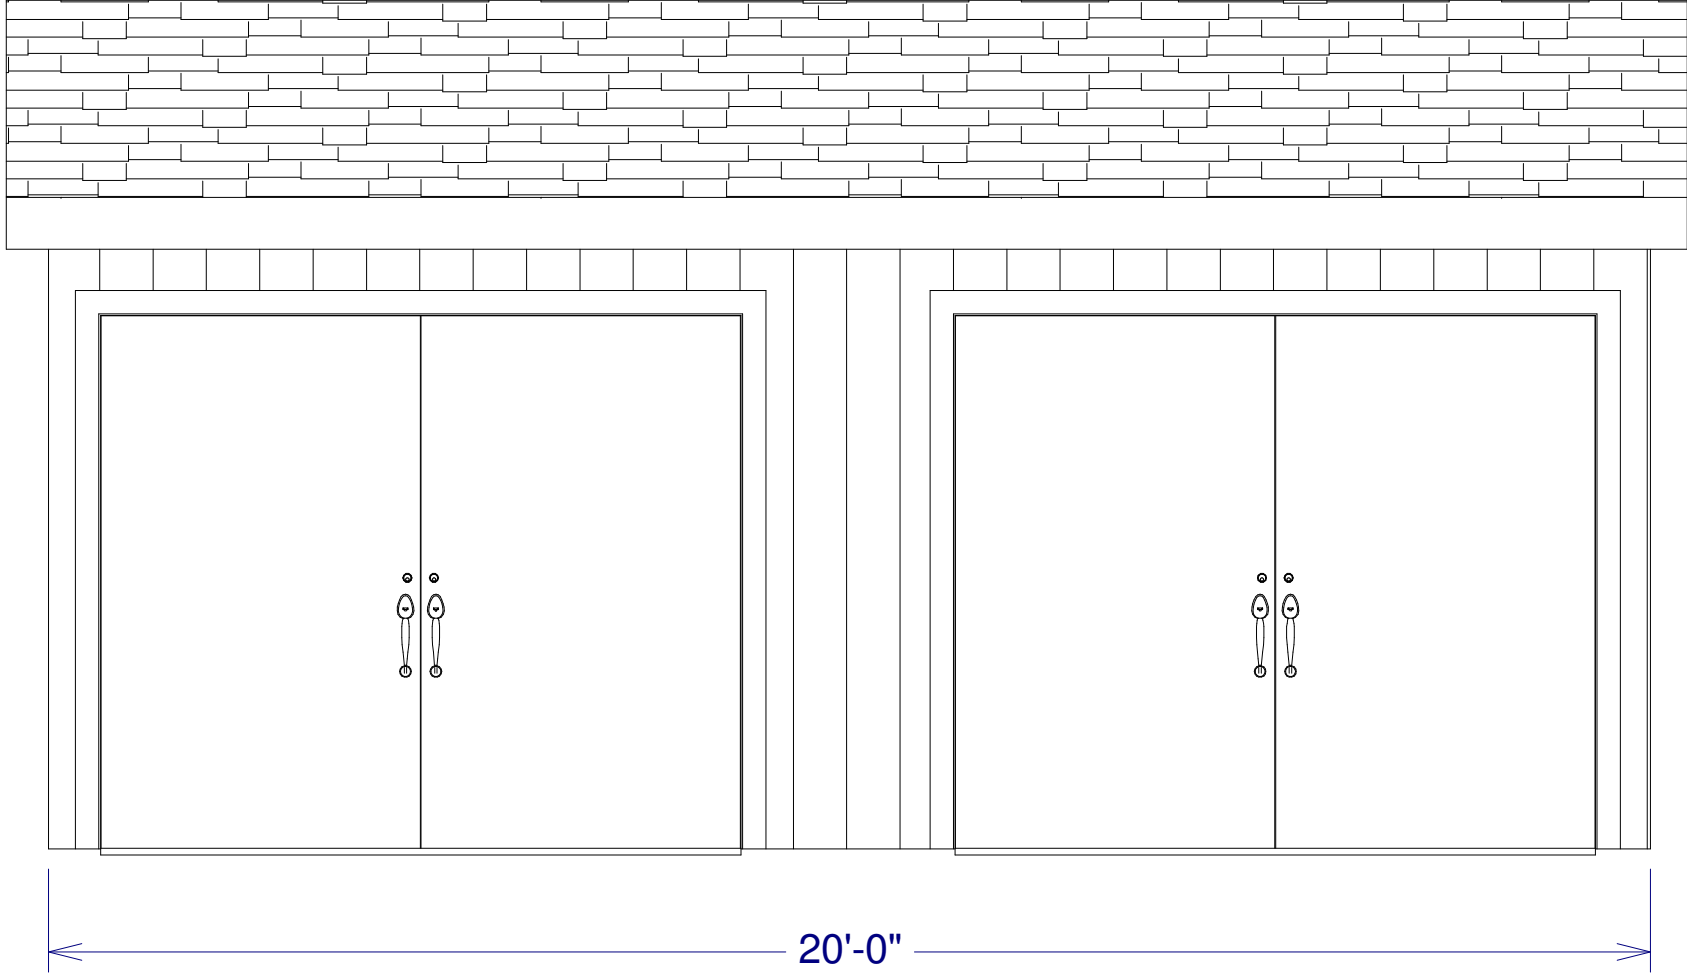


Designed and Drawn by
Cadre

**YARD SHED
50 PAULINE STREET
ANYTOWN, USA**

FRONT ELEVATION	Scale	Not to Scale
	Variation/Revision	
Date	SEPT 20, 2006	

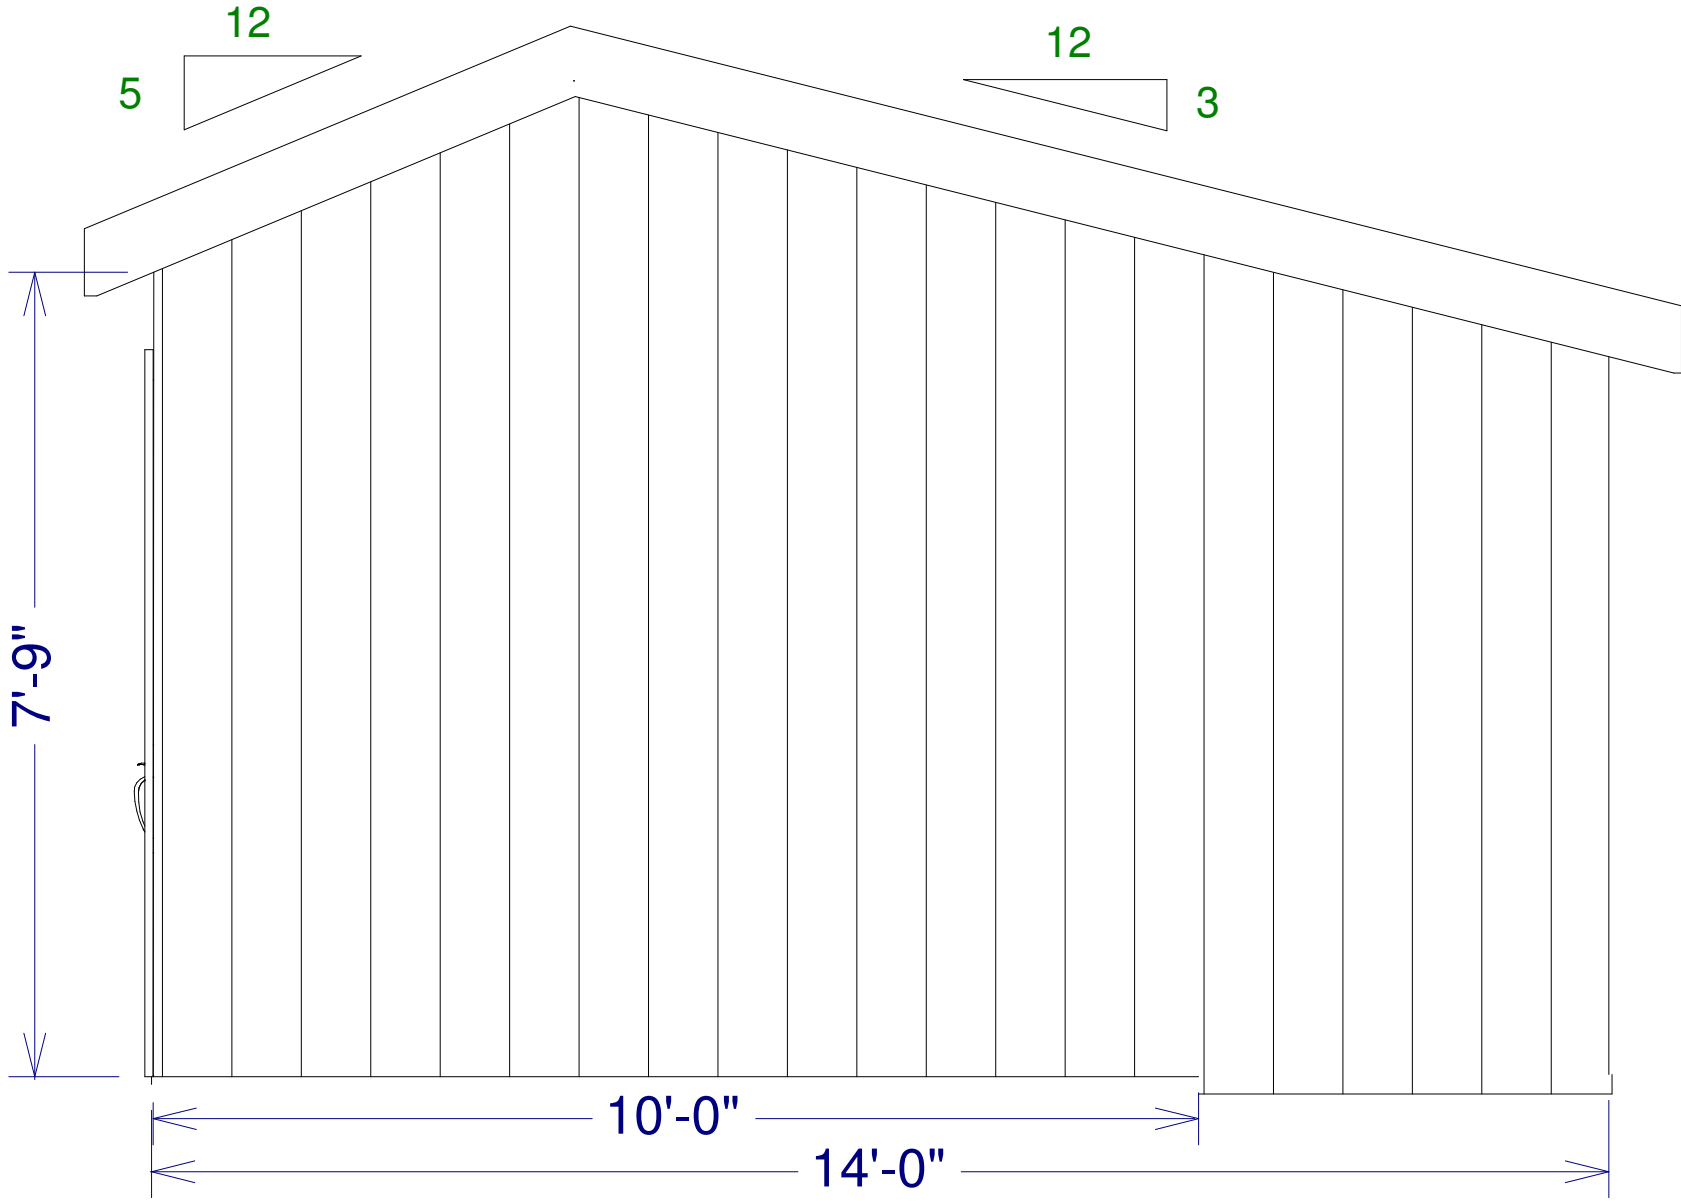

Designed and Drawn by


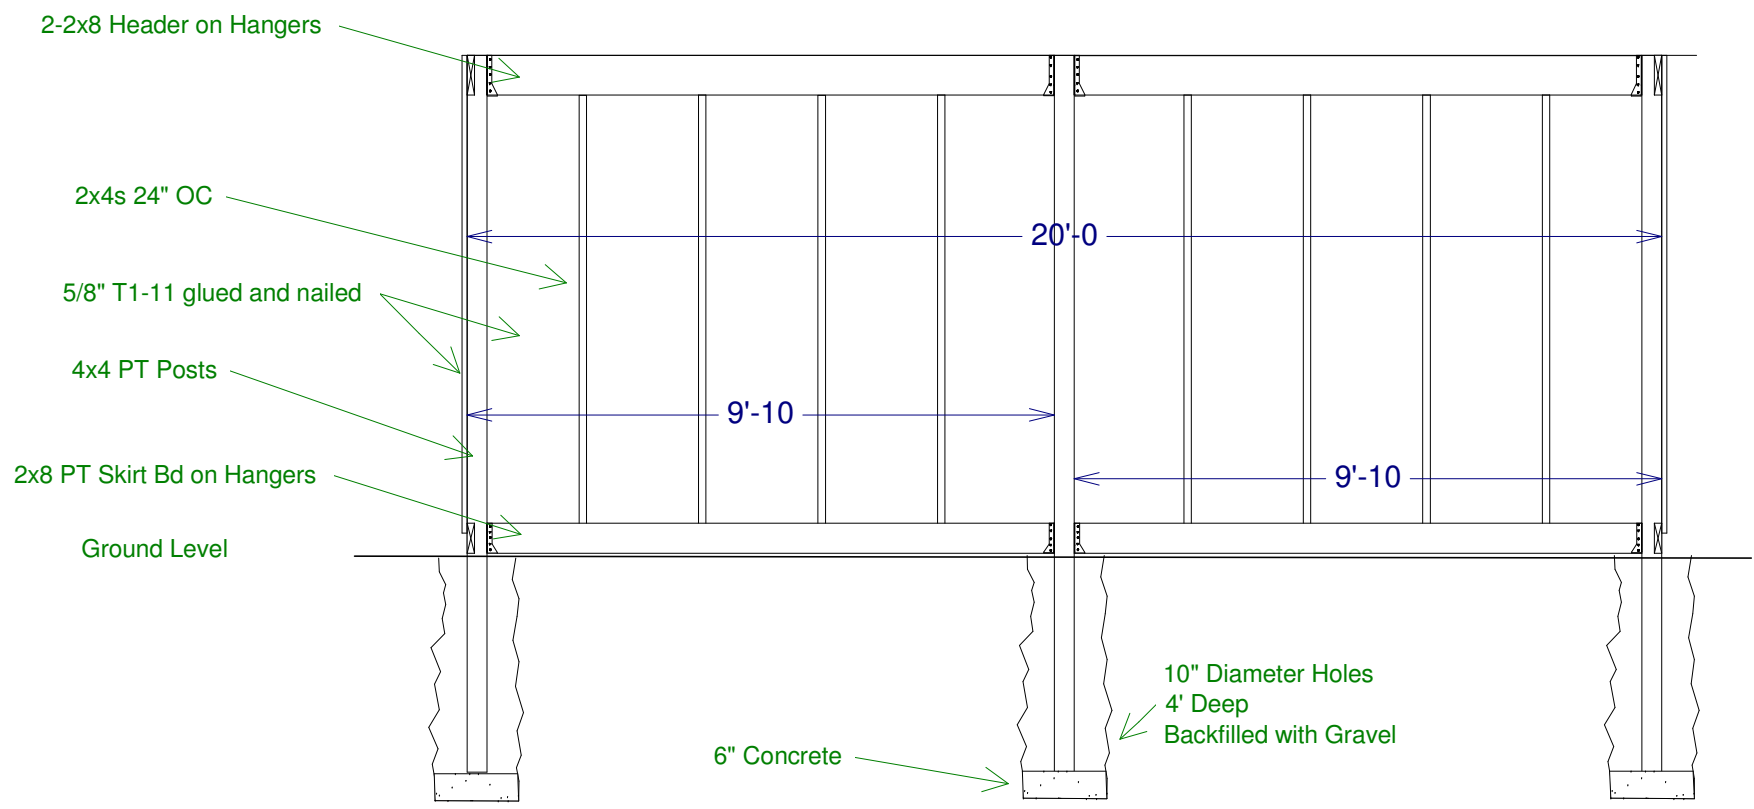
YARD SHED
50 PAULINE STREET
ANYTOWN, USA

SIDE ELEVATION

Date	SEPT 20, 2006
Variation/Revision	
Scale	Not to Scale


Page
A3

YARD SHED
50 PAULINE STREET
ANYTOWN, USA



Typical Wall Elevation


REAR WALL INSIDE ELEVATION		Scale	Not to Scale
Date	SEPT 20, 2006	Revision	

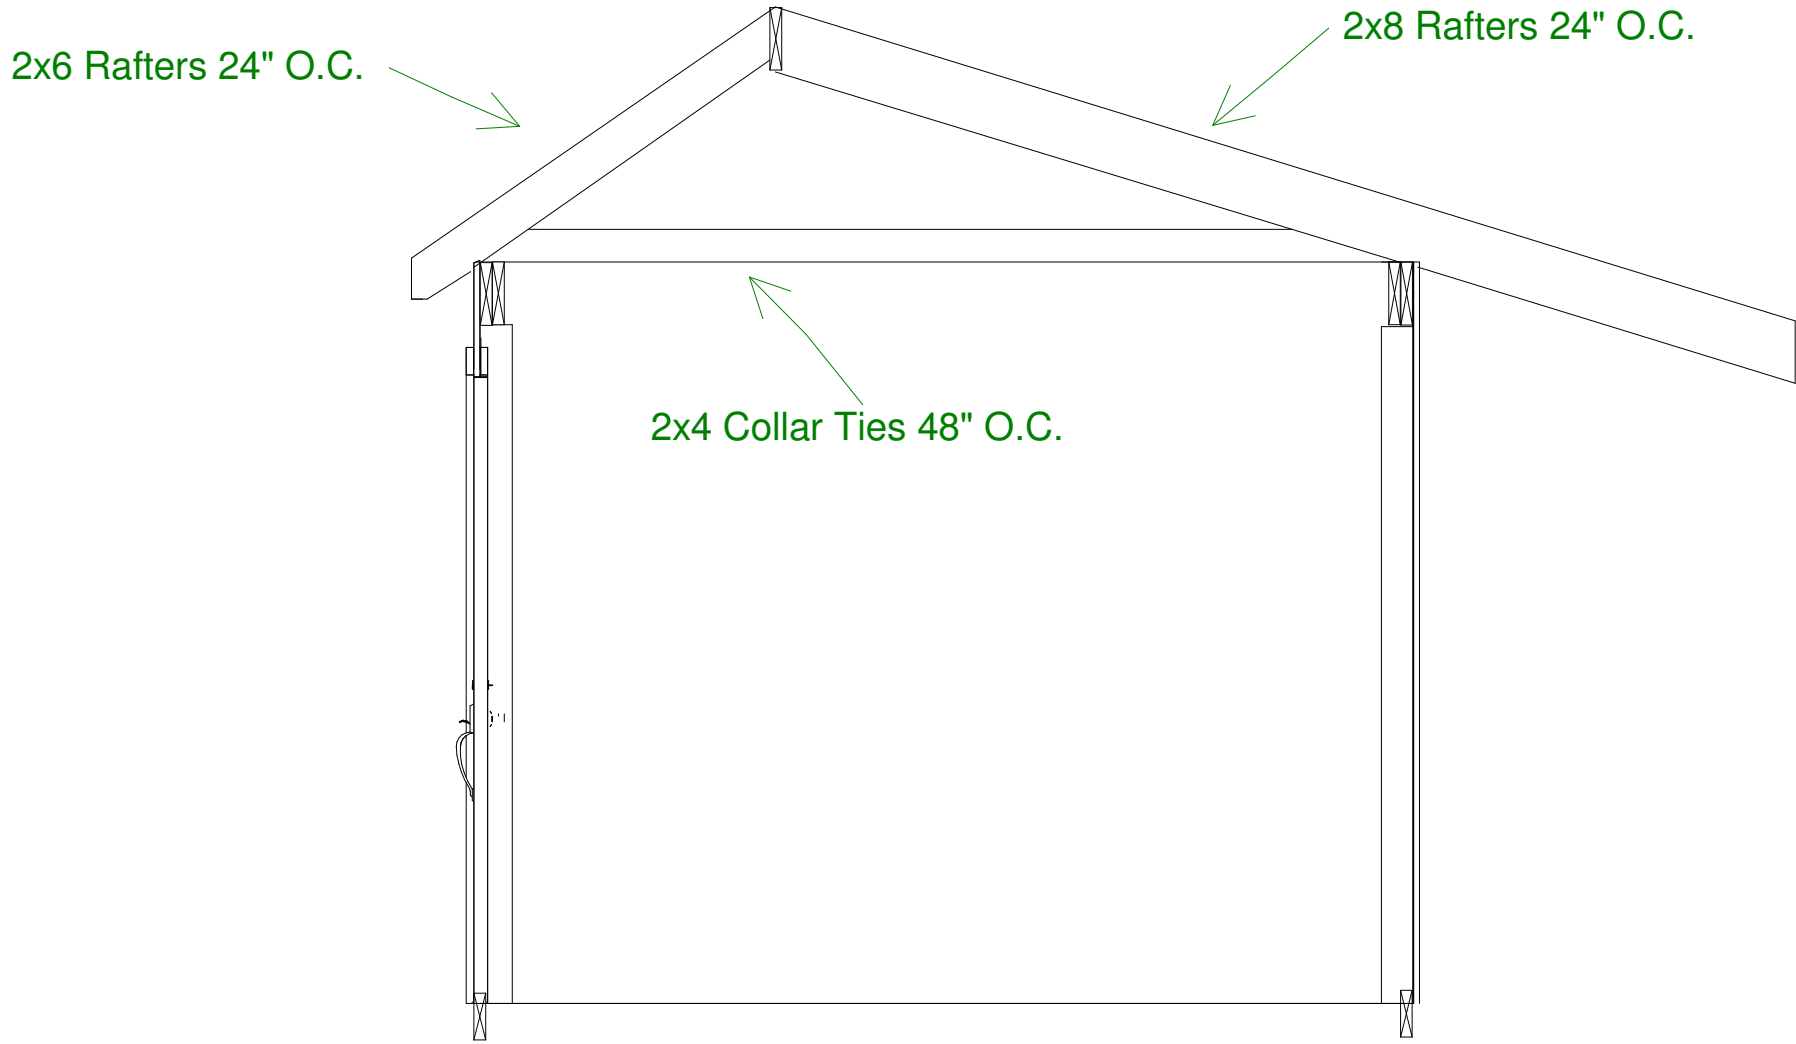


Designed and Drawn by
Cadre

**YARD SHED
50 PAULINE STREET
ANYTOWN, USA**


CROSS SECTION	Scale	Not to Scale
	Variation/Revision	
Date	SEPT 20, 2006	

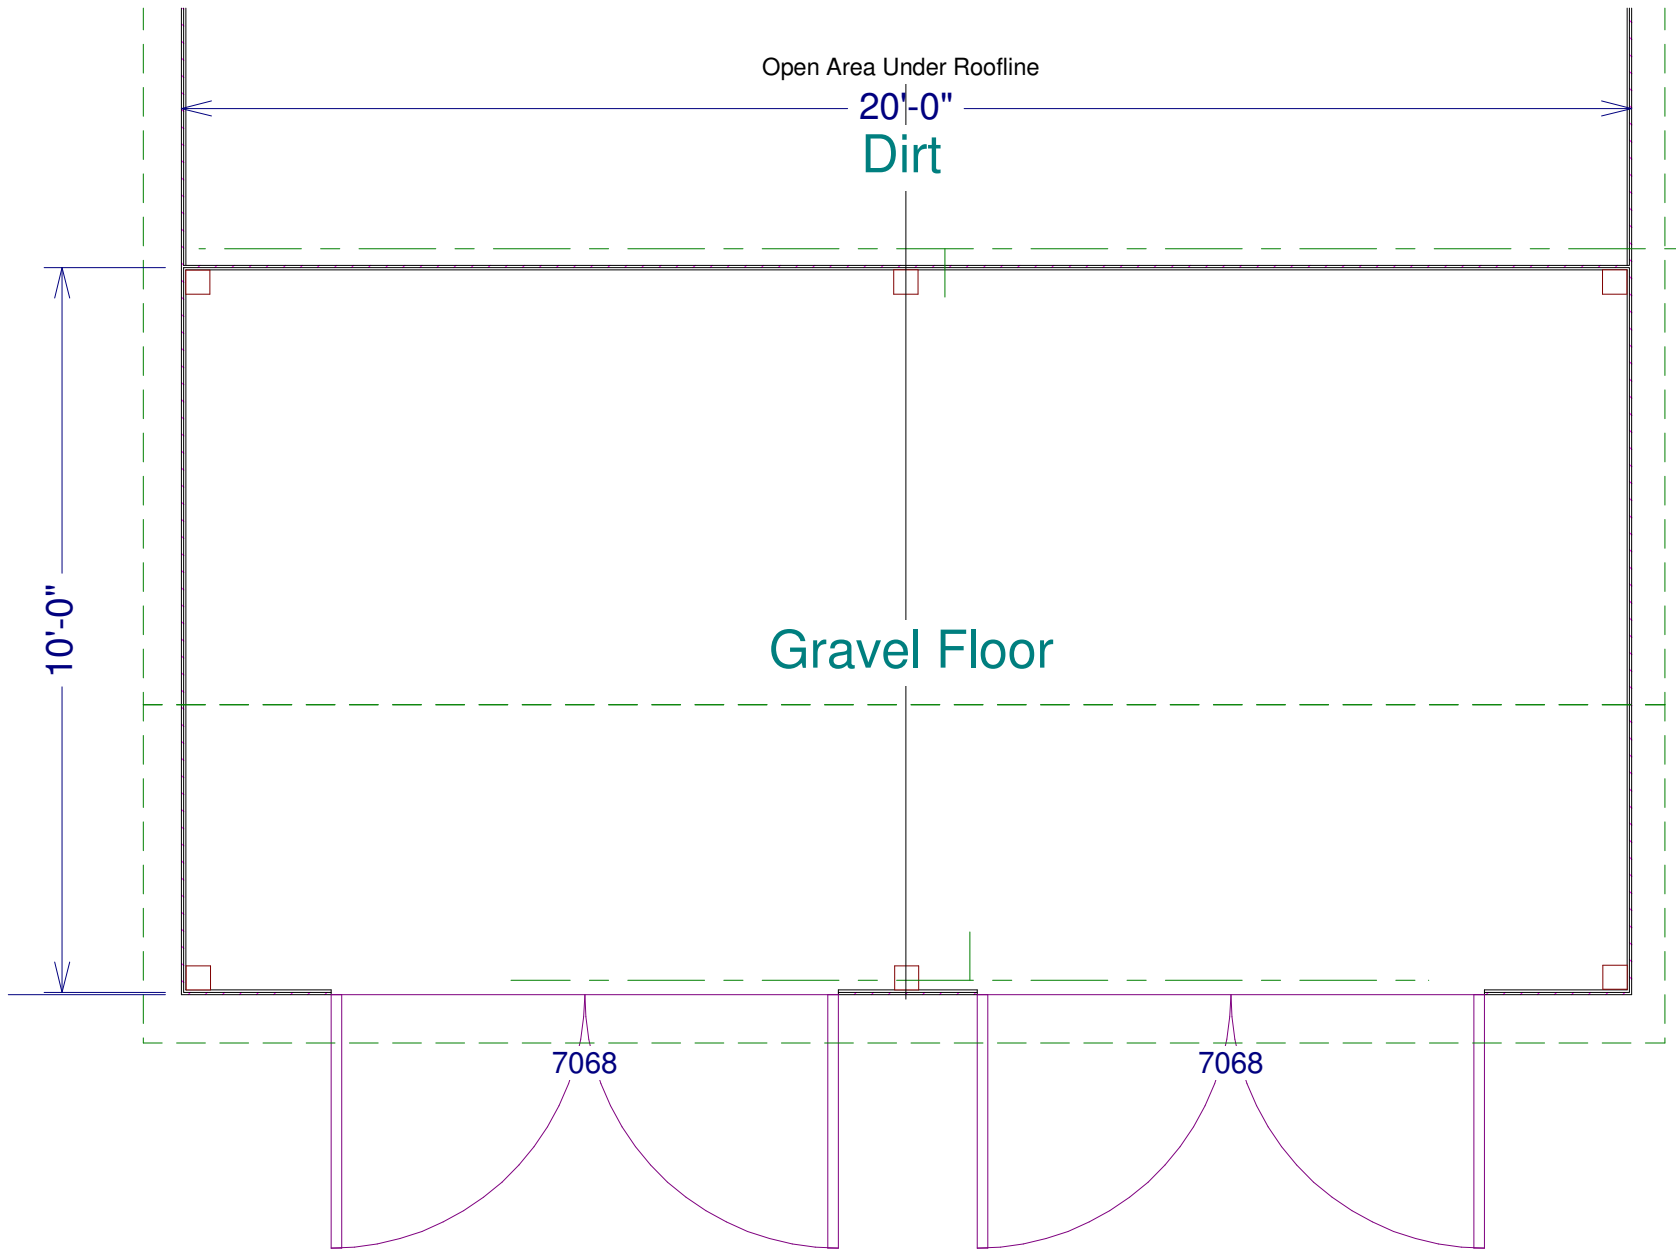

Designed and Drawn by


YARD SHED
50 PAULINE STREET
ANYTOWN, USA

FLOOR PLAN	Scale	Not to Scale
	Date	SEPT 20, 2006

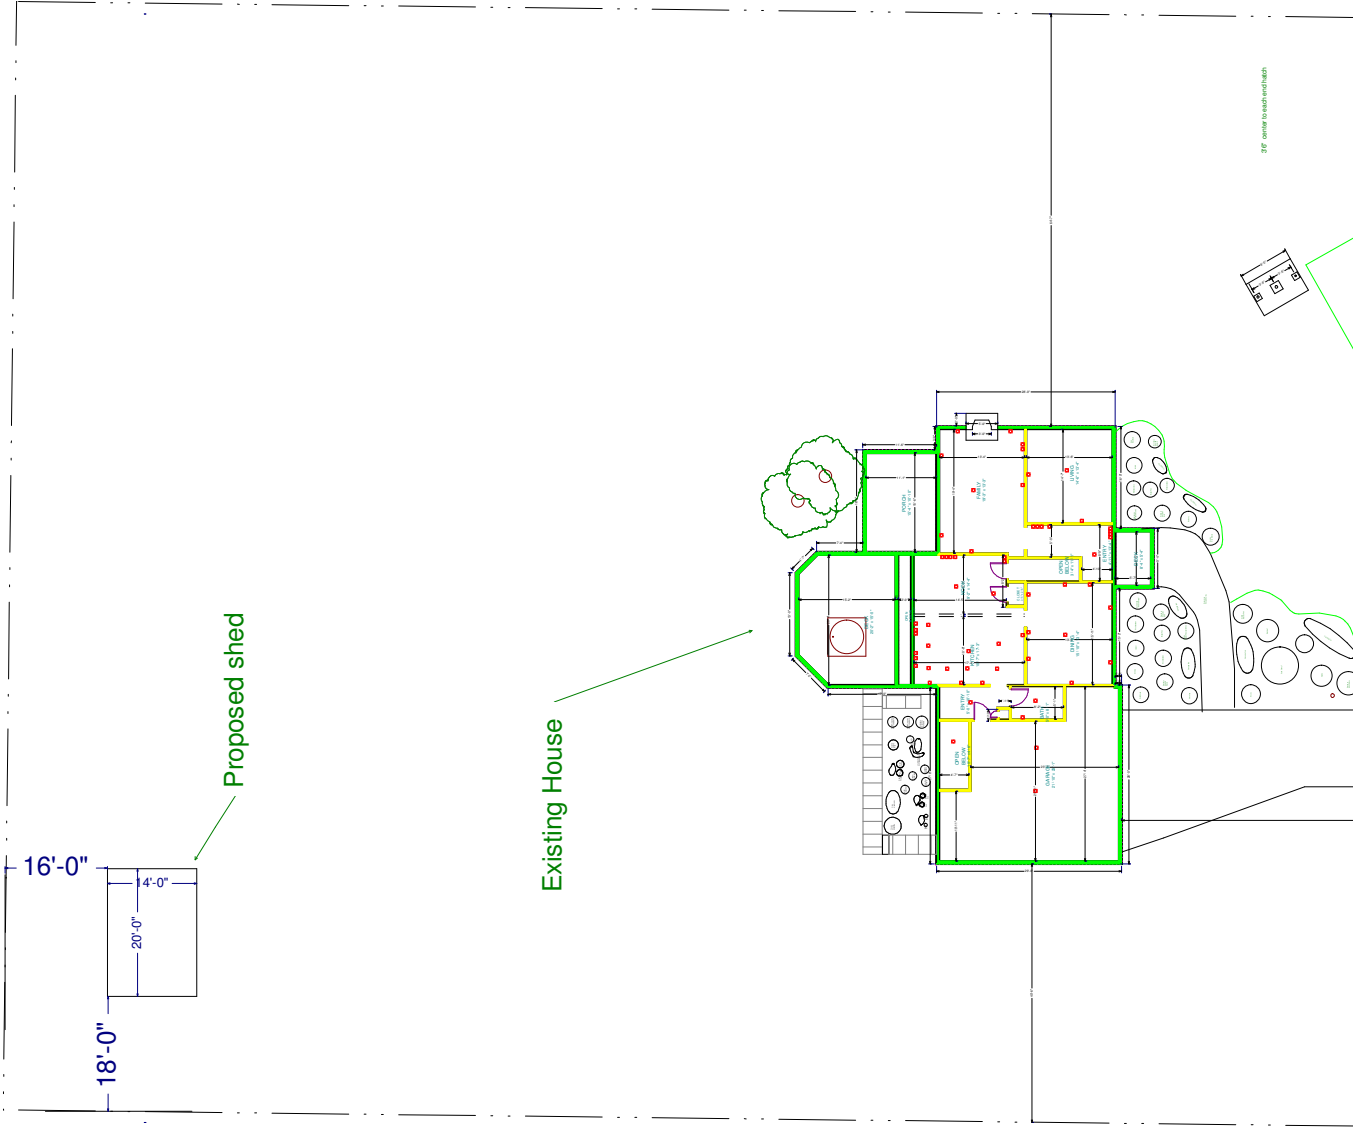

**YARD SHED
 50 PAULINE STREET
 ANYTOWN, USA**

PLOT PLAN	
Date SEPT 20, 2006	Variation/Revision
Scale Not to Scale	