



**Smith House Addition  
 123 Main Street  
 Anytown, USA**

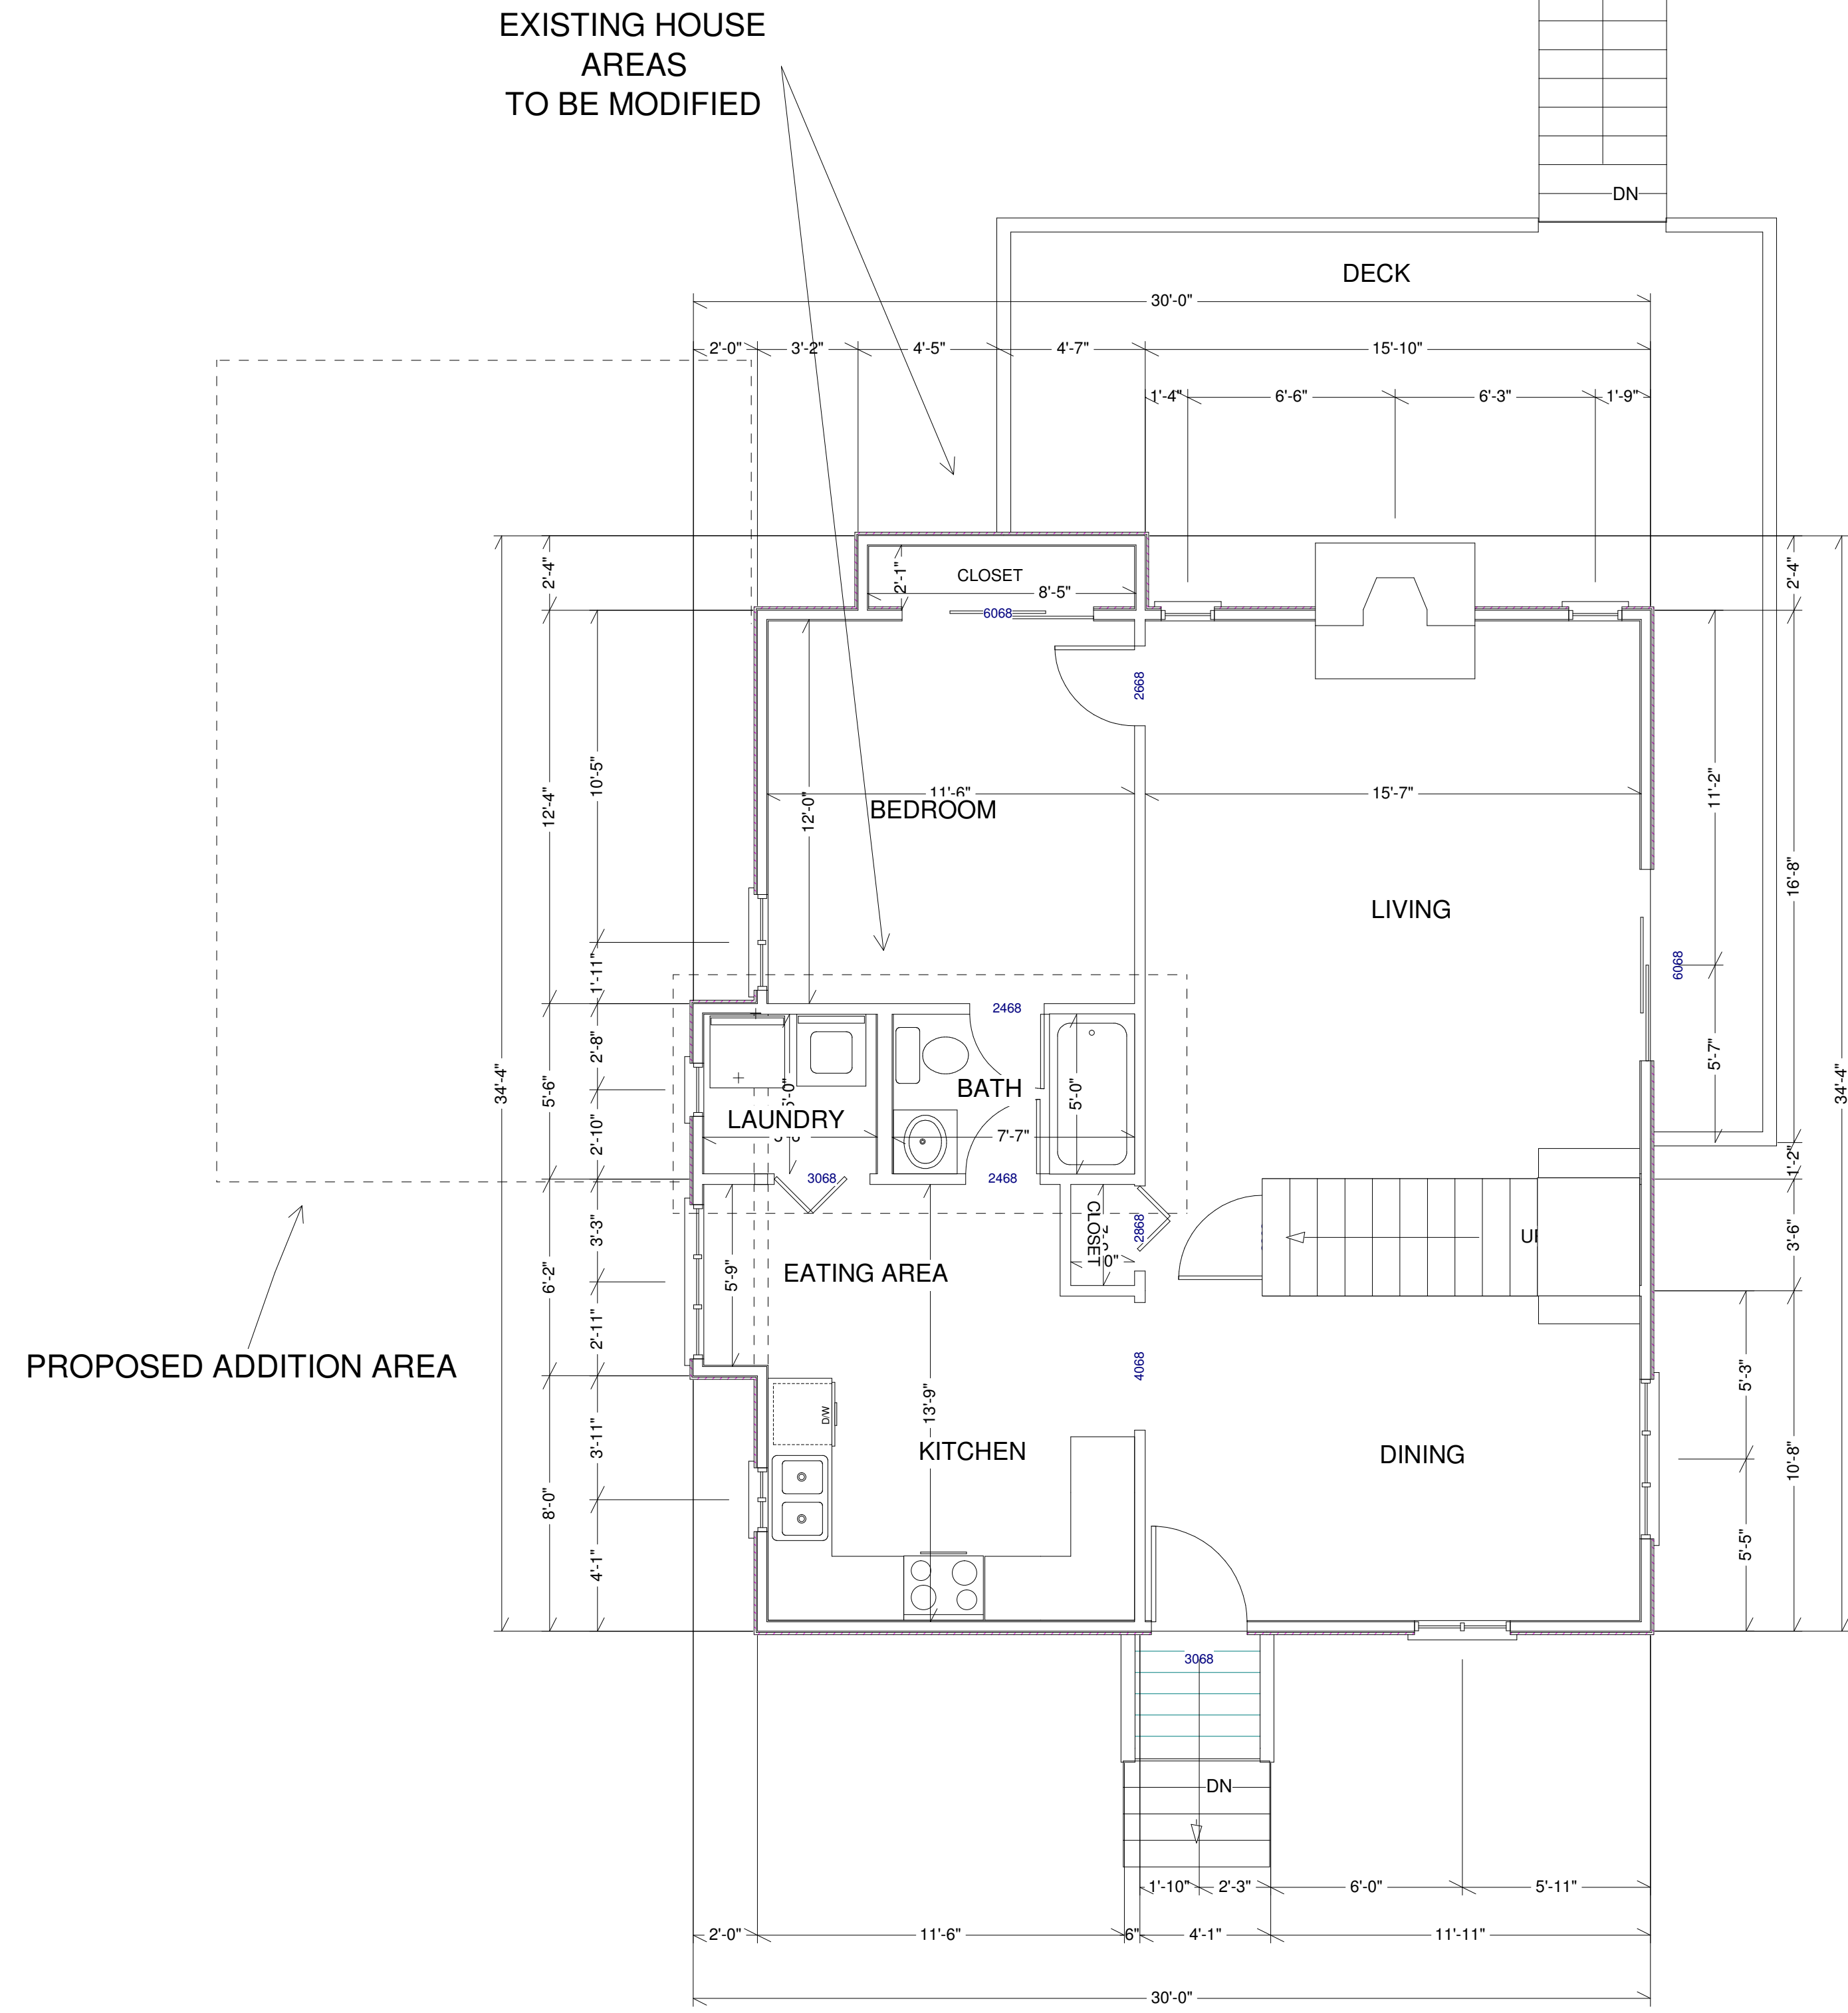

**FIRST FLOOR**

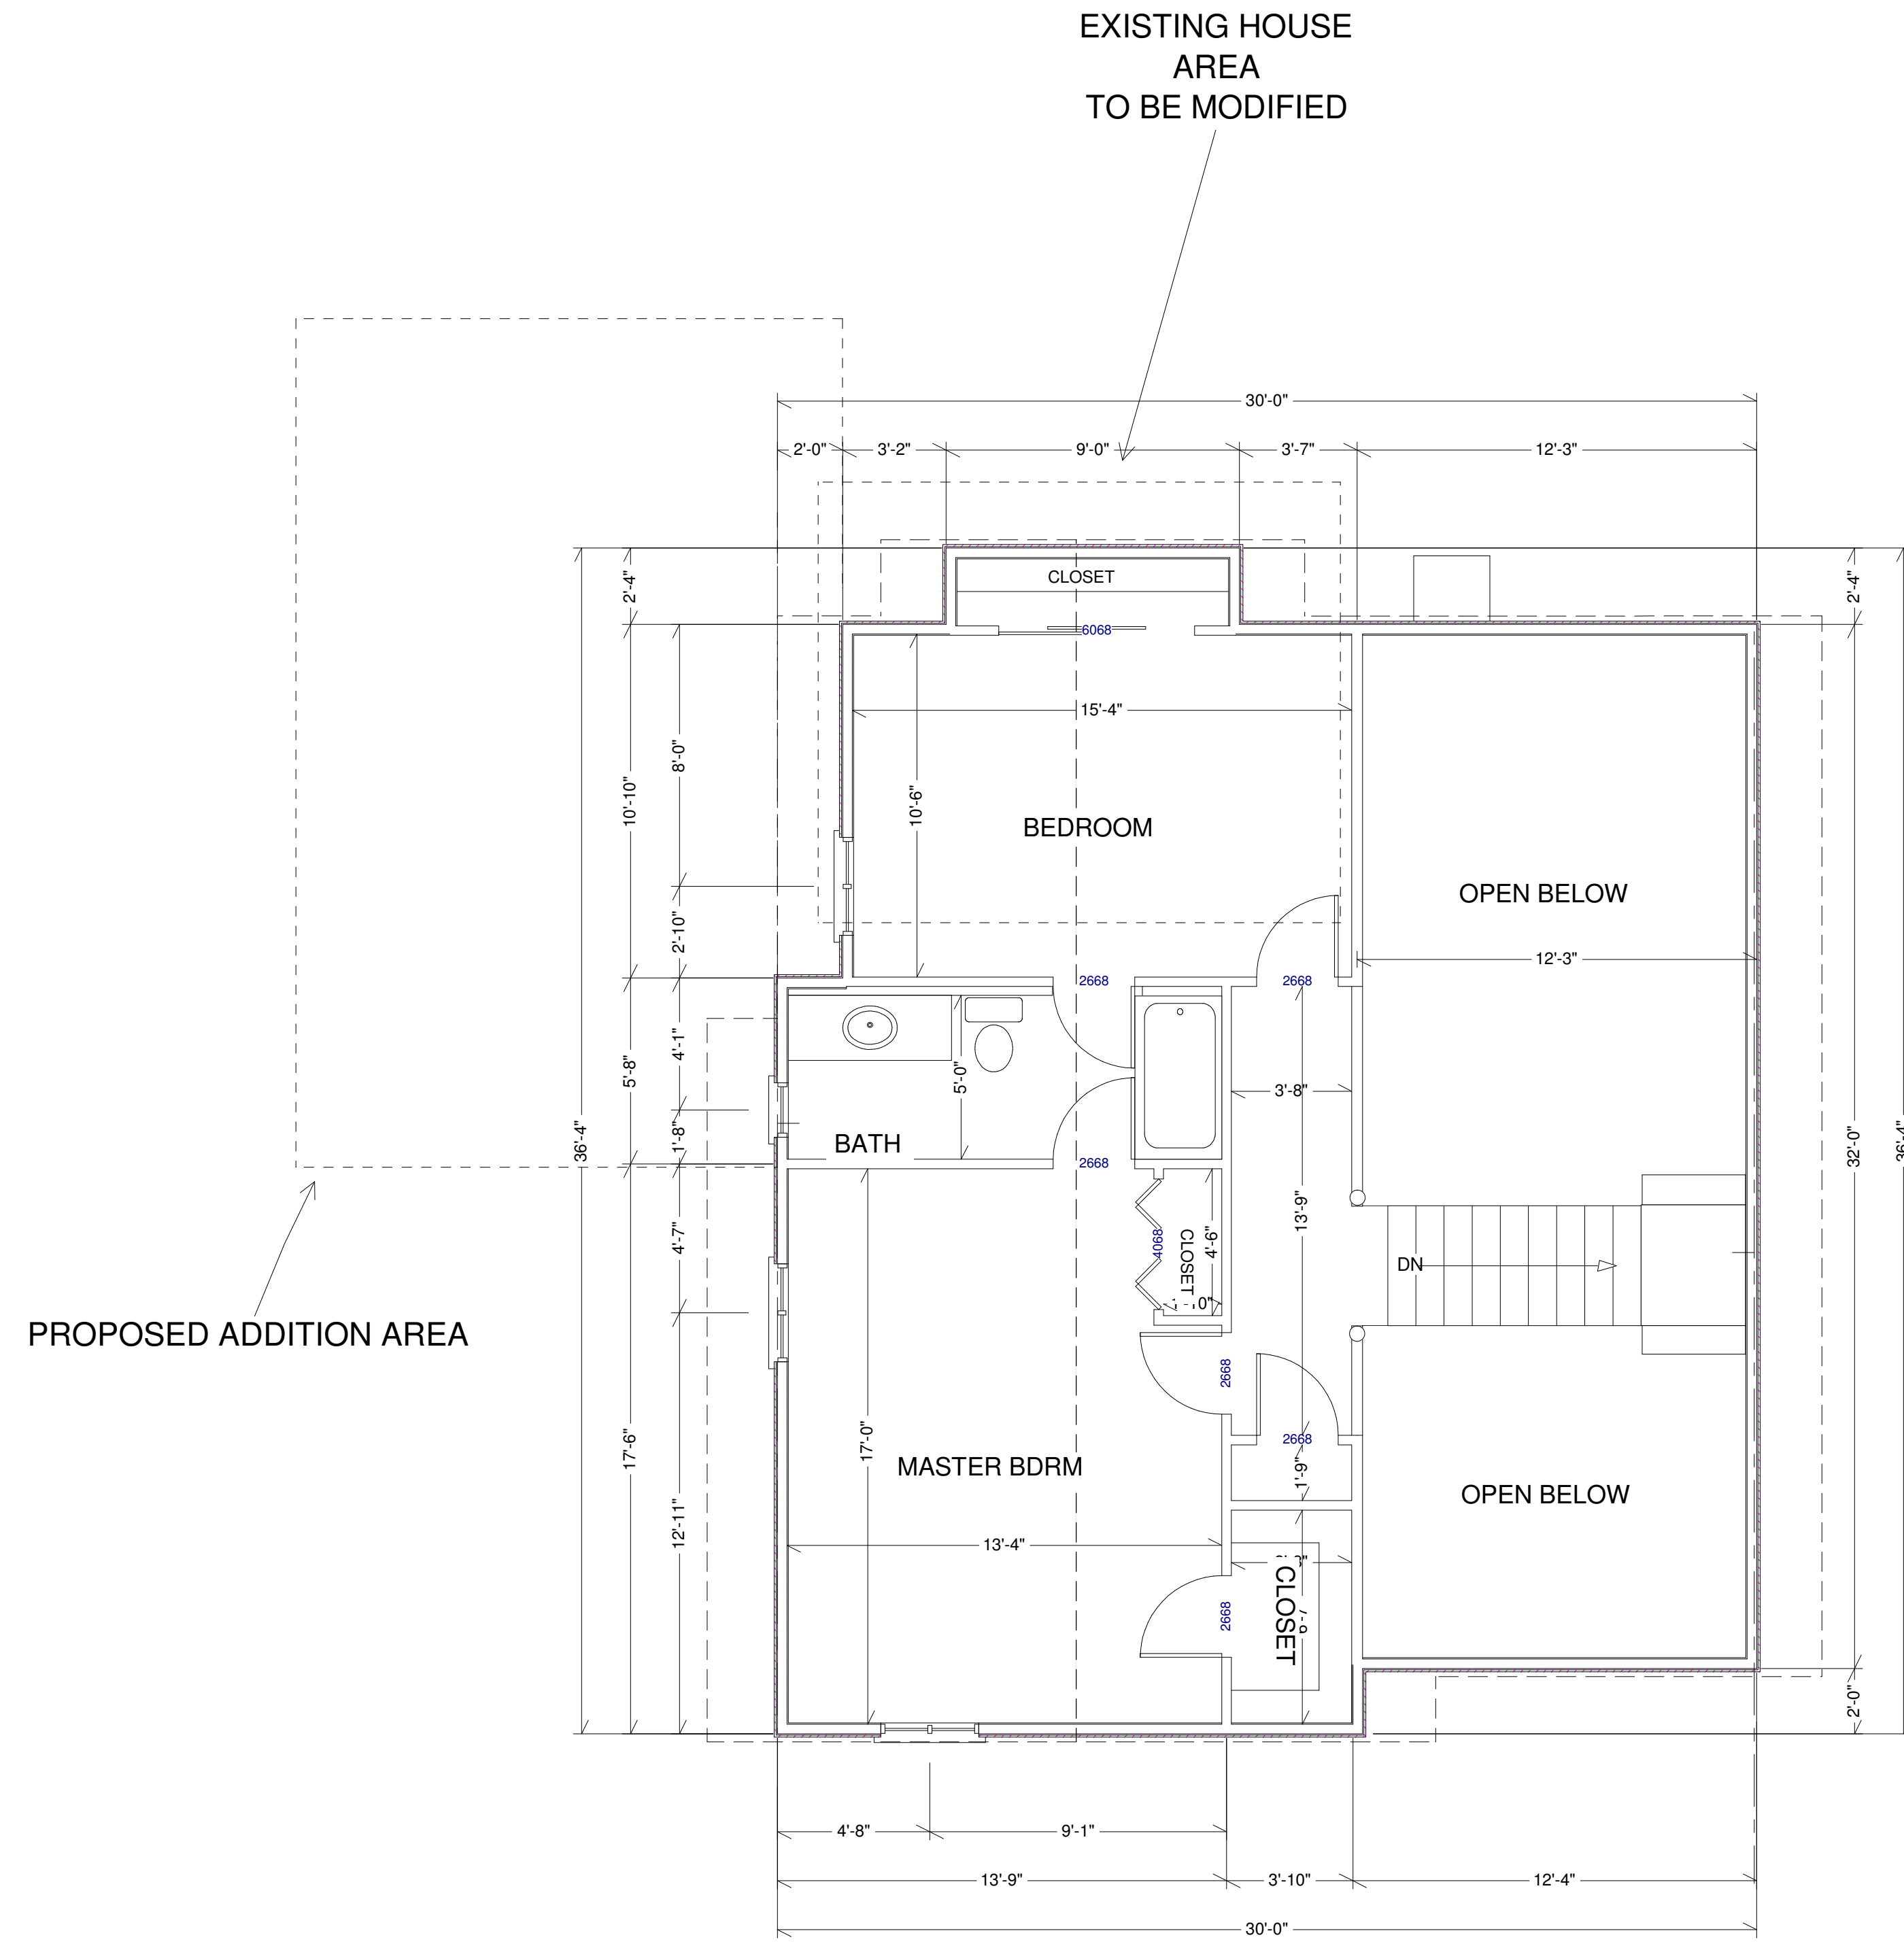

**SECOND FLOOR**

**RENOVATION PLAN**

Date  
 April 12, 2006

Variation

Scale

1/4" = 1'

Page


**A1**

FIRST FLOOR DOOR SCHEDULE						
NUMBER	QTY	FLOOR	SIZE	DESCRIPTION	MANUFACTURER	COMMENTS
D01	1	1	9074	GARAGE		
D02	1	1	6068	SLIDER-PANEL		
D03	1	1	6068	EXT. SLIDER-GLASS		
D04	1	1	3068	EXT. HINGED-PANEL		
D05	1	1	2668	EXT. HINGED-PANEL		
D06	1	1	2068	BIFOLD-PANEL		
D07	4	1	2668	HINGED-PANEL		


FIRST FLOOR WINDOW SCHEDULE							
NUMBER	QTY	SIZE	R/O	DESCRIPTION	CODE	MANUFACTURER	COMMENTS
W01	1	20310	25X47 1/2	SNGL CASEMENT-HL	CN2547	MARVIN	
W02	1	20310	25X47 1/2	SNGL CASEMENT-HR	CN2547	MARVIN	
W03	2	30310	37X47 1/2	SNGL CASEMENT-HL	CN3747	MARVIN	
W04	3	30310	37X47 1/2	SNGL CASEMENT-HR	CN3747	MARVIN	
W05	1	3032	37X39 1/2	SNGL CASEMENT-HL	CN3739	MARVIN	
W06	2	48310	57X47 1/2	DBL CASEMENT-LHL/RHR		MARVIN	2- CN2947

SECOND FLOOR DOOR SCHEDULE						
NUMBER	QTY	FLOOR	SIZE	DESCRIPTION	MANUFACTURER	COMMENTS
D01	1	2	1868	HINGED-PANEL		
D02	11	2	2668	HINGED-PANEL		
D04	1	2	4068	BIFOLD-PANEL		
D05	1	2	6068	BIFOLD-PANEL		

SECOND FLOOR WINDOW SCHEDULE							
NUMBER	QTY	SIZE	R/O	DESCRIPTION	CODE	MANUFACTURER	COMMENTS
W01	1	3048	37X57 1/2	SNGL CASEMENT-HR	P4-DG	MARVIN	TRAPEZOID
W02	2	40310	49X47 1/2	DBL CASEMENT-LHL/RHR		MARVIN	2- CN2547
W03	2	30310	37X47 1/2	SNGL CASEMENT-HL	CN3747	MARVIN	
W04	3	30310	37X47 1/2	SNGL CASEMENT-HR	CN3747	MARVIN	

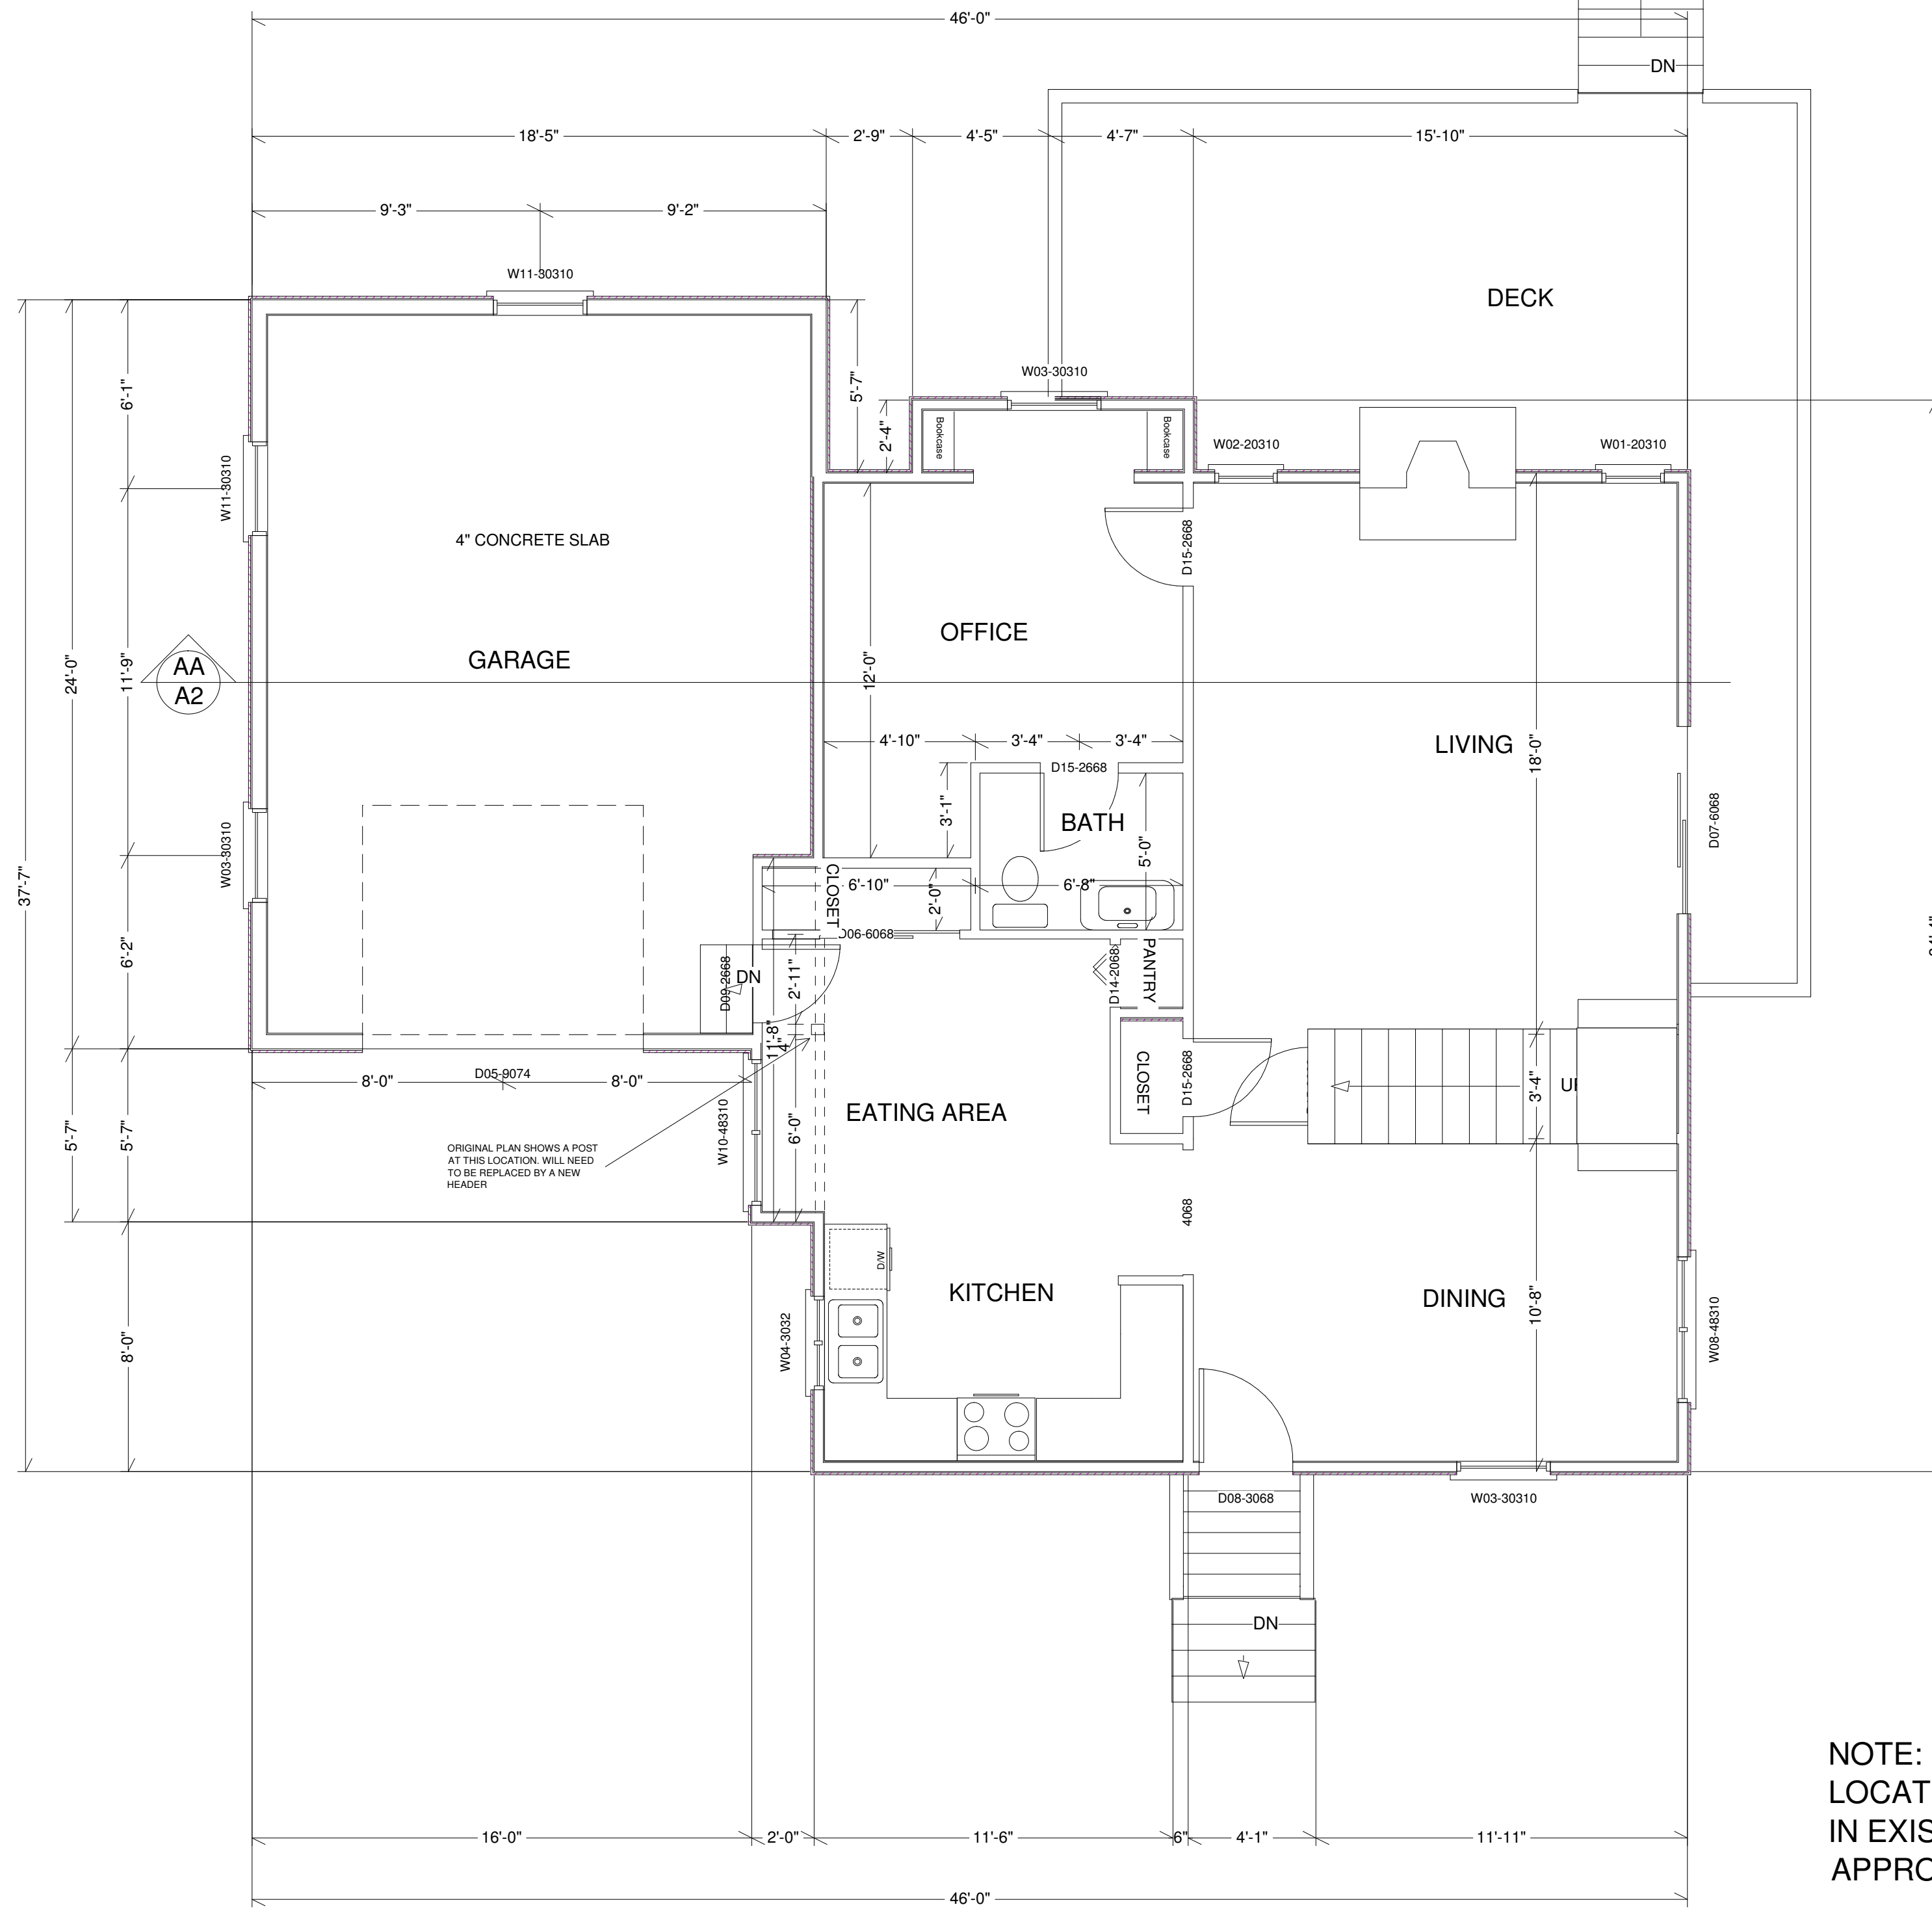

**FIRST FLOOR PLAN**

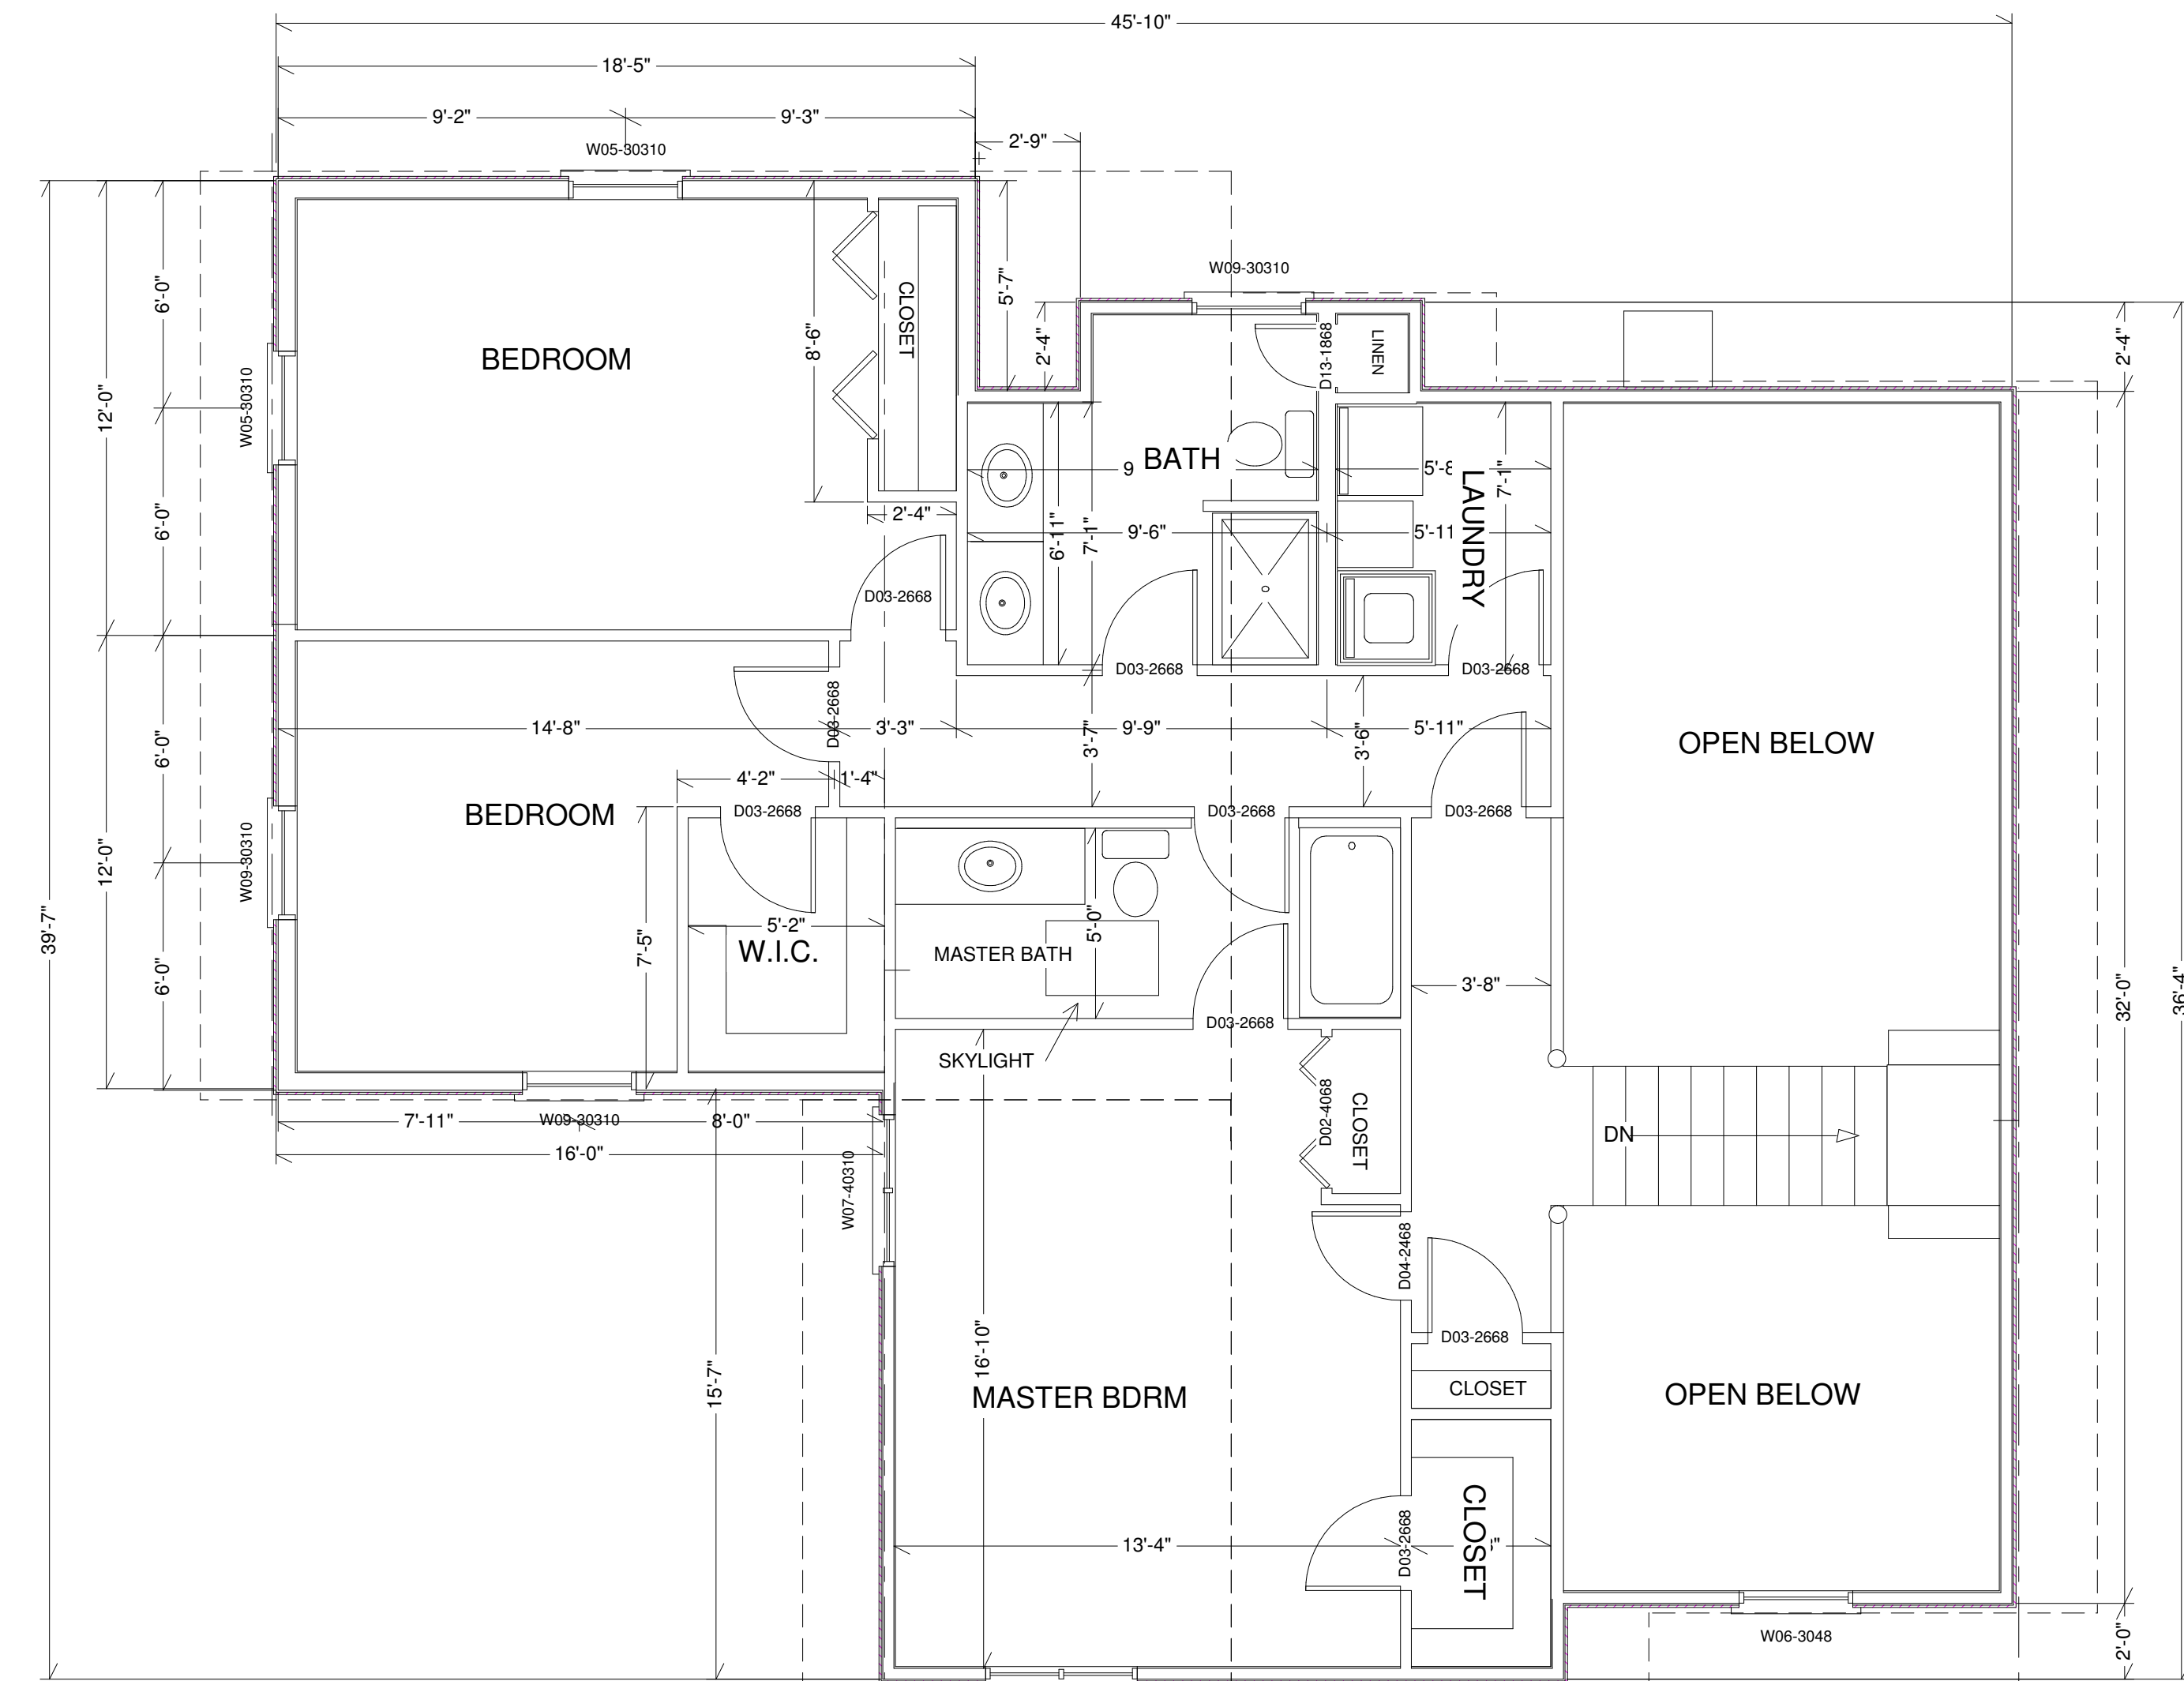

**SECOND FLOOR PLAN**

NOTE: DOOR AND WINDOW LOCATIONS AND DOOR SIZES IN EXISTING HOUSE ARE APPROXIMATE.

Drawn by Cadre

**Smith House Addition  
123 Main Street  
Anytown, USA**

**PLAN VIEWS**

Variation

Scale

1/4" = 1'

Date

April 12, 2006


Page

**A2**







**LEFT ELEVATION**

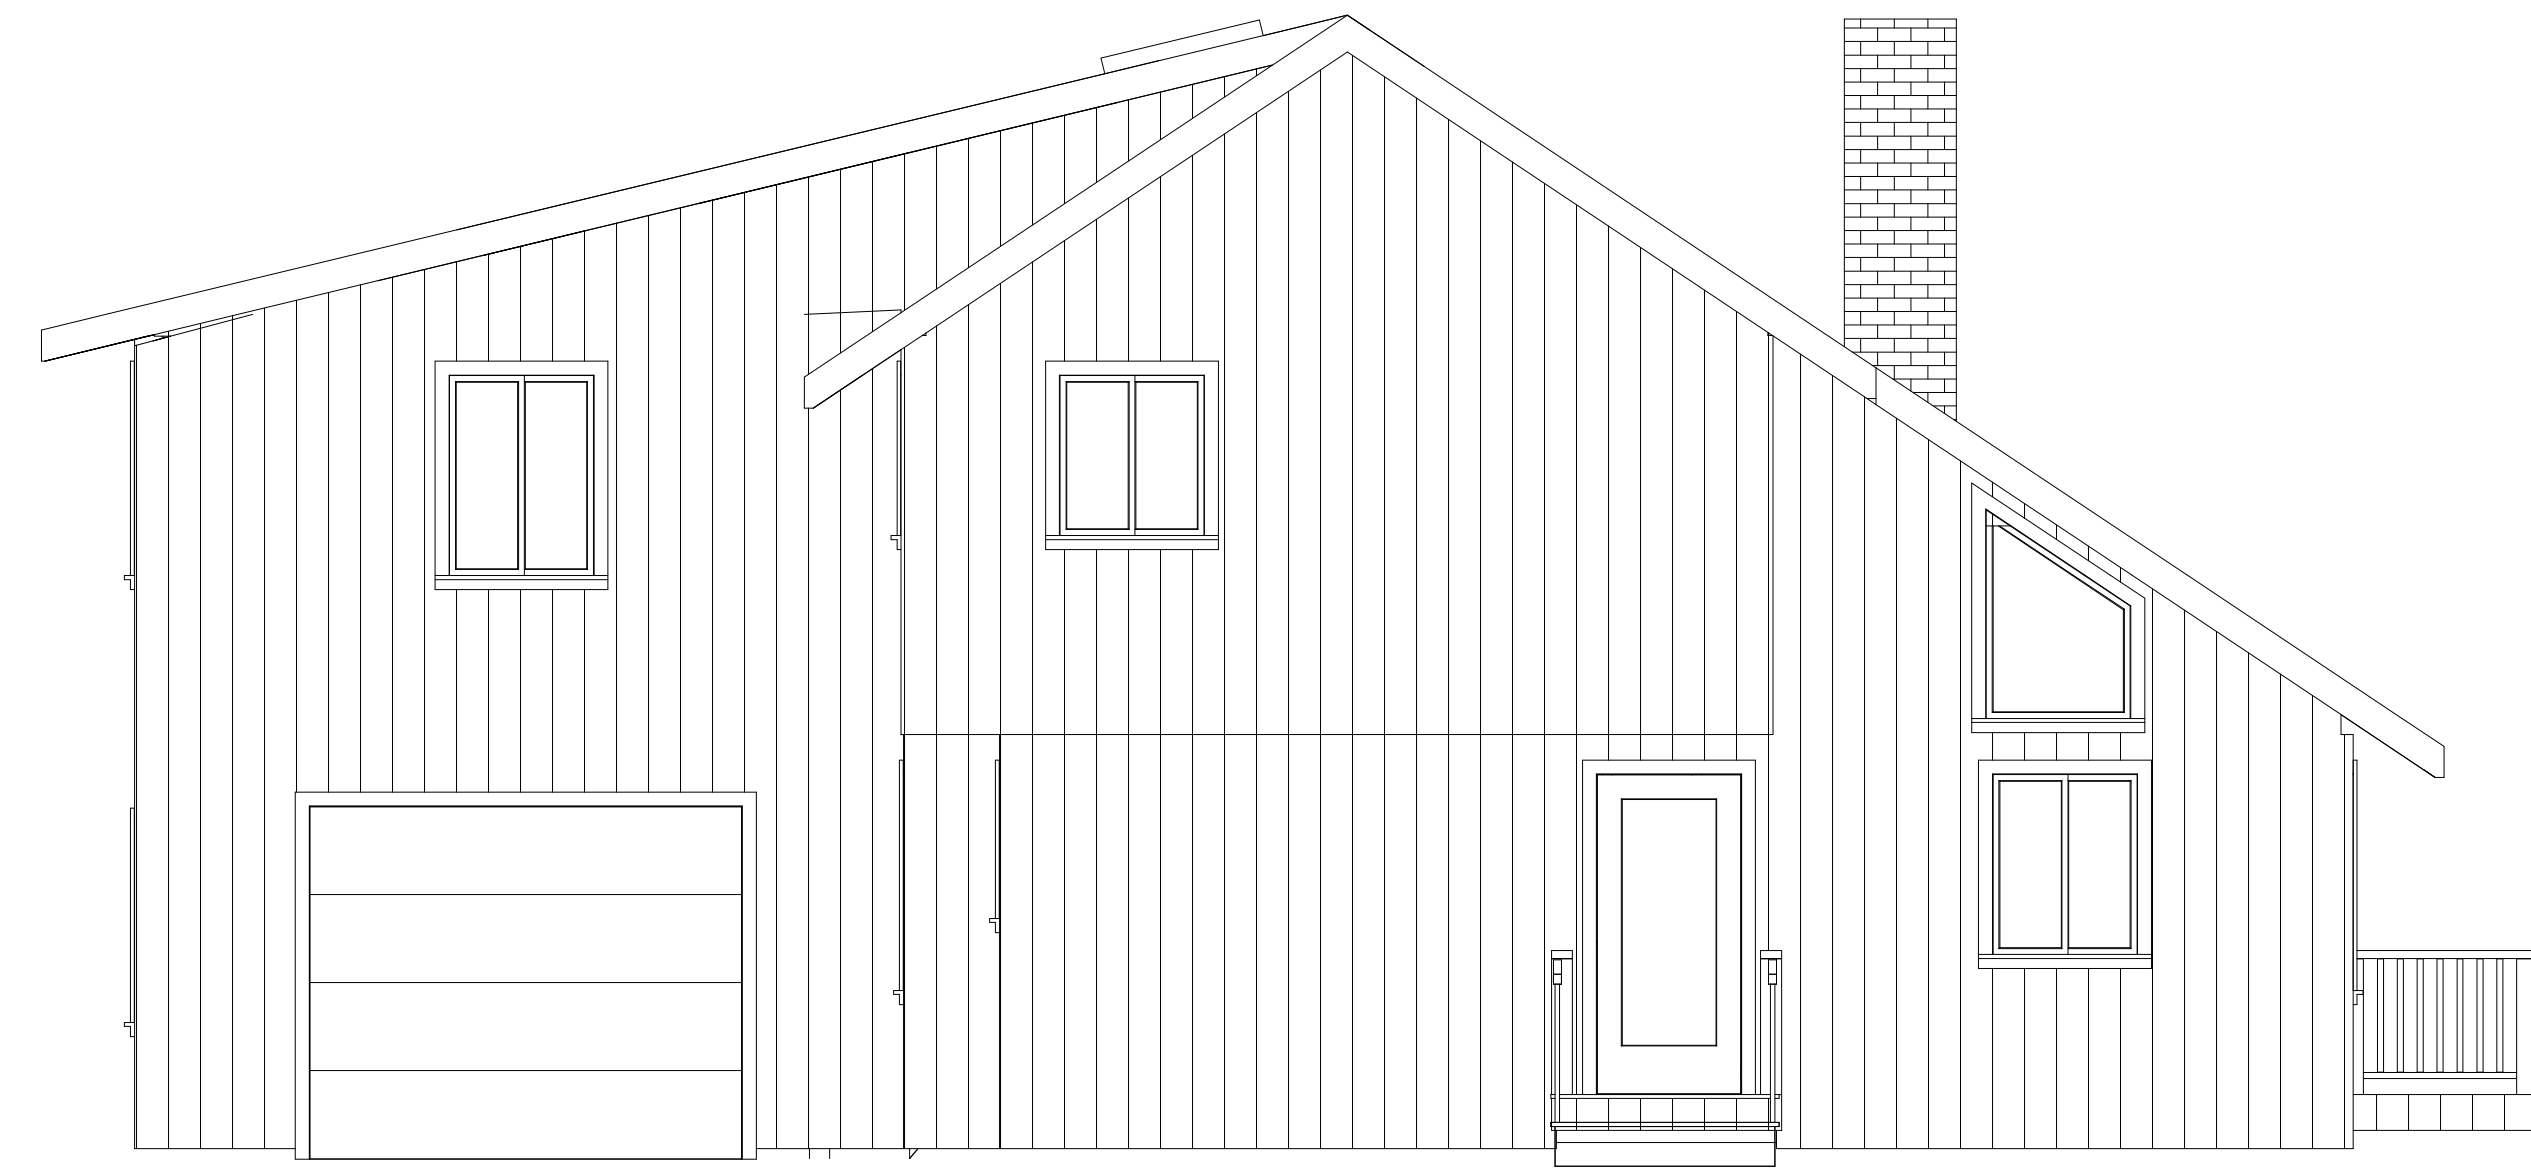

**FRONT ELEVATION**

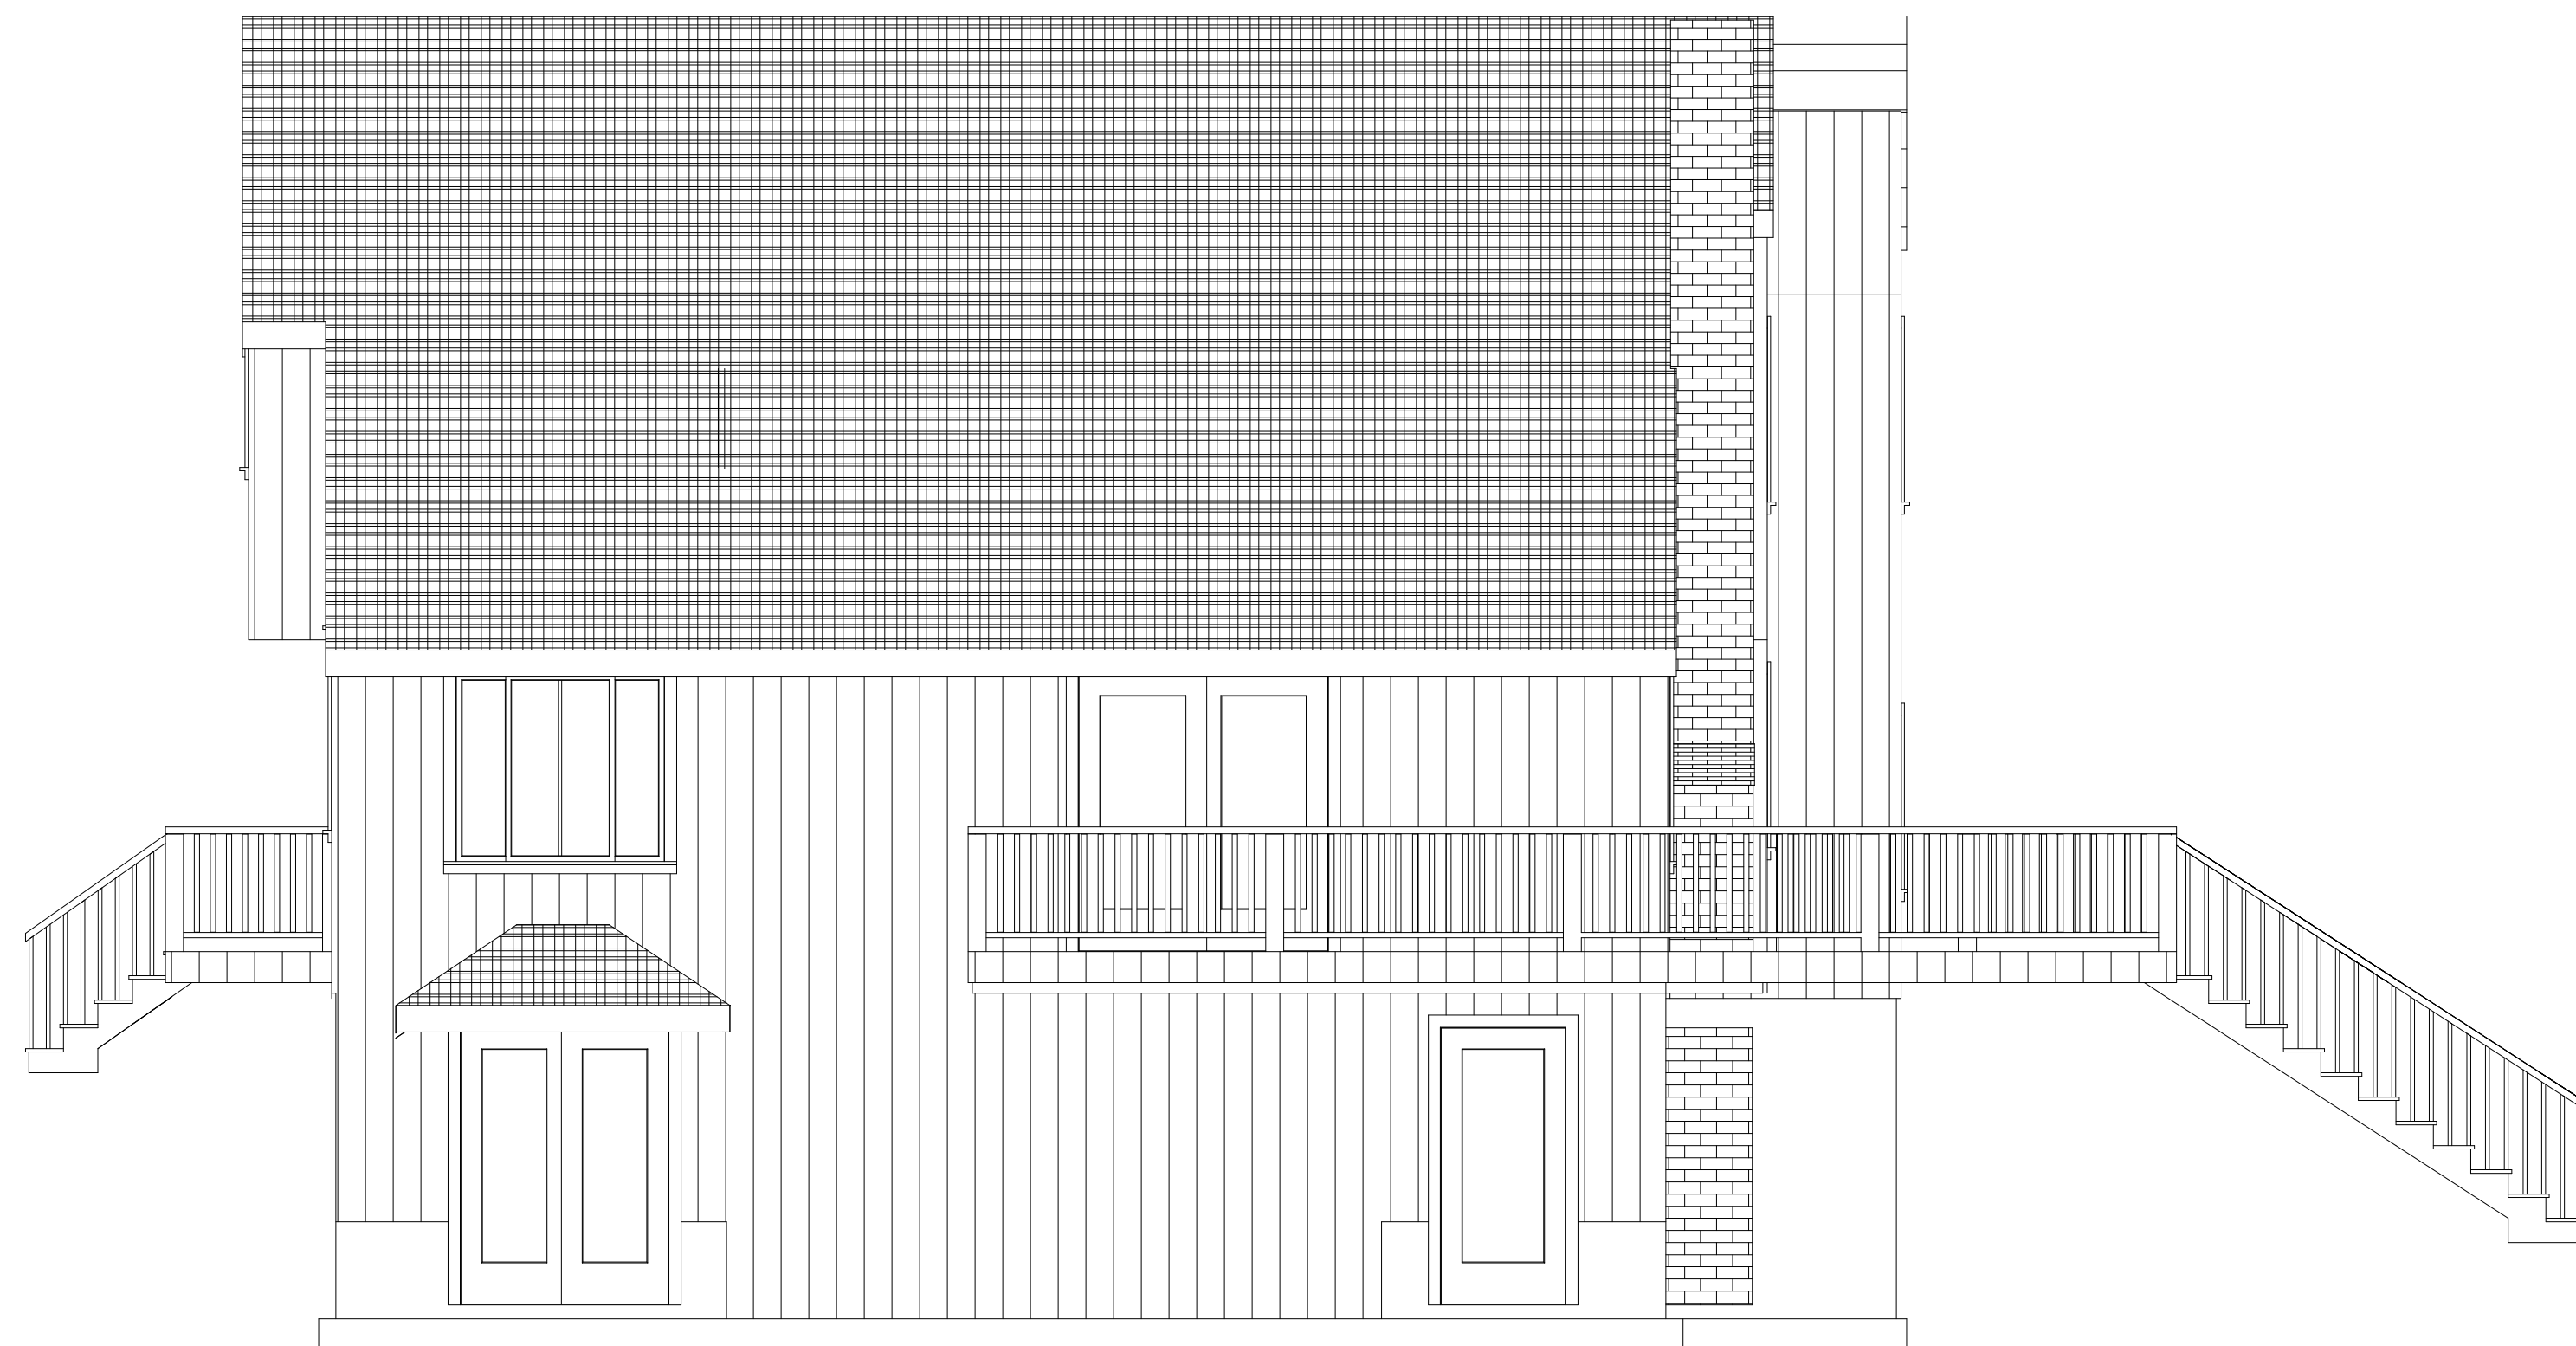

**RIGHT ELEVATION**

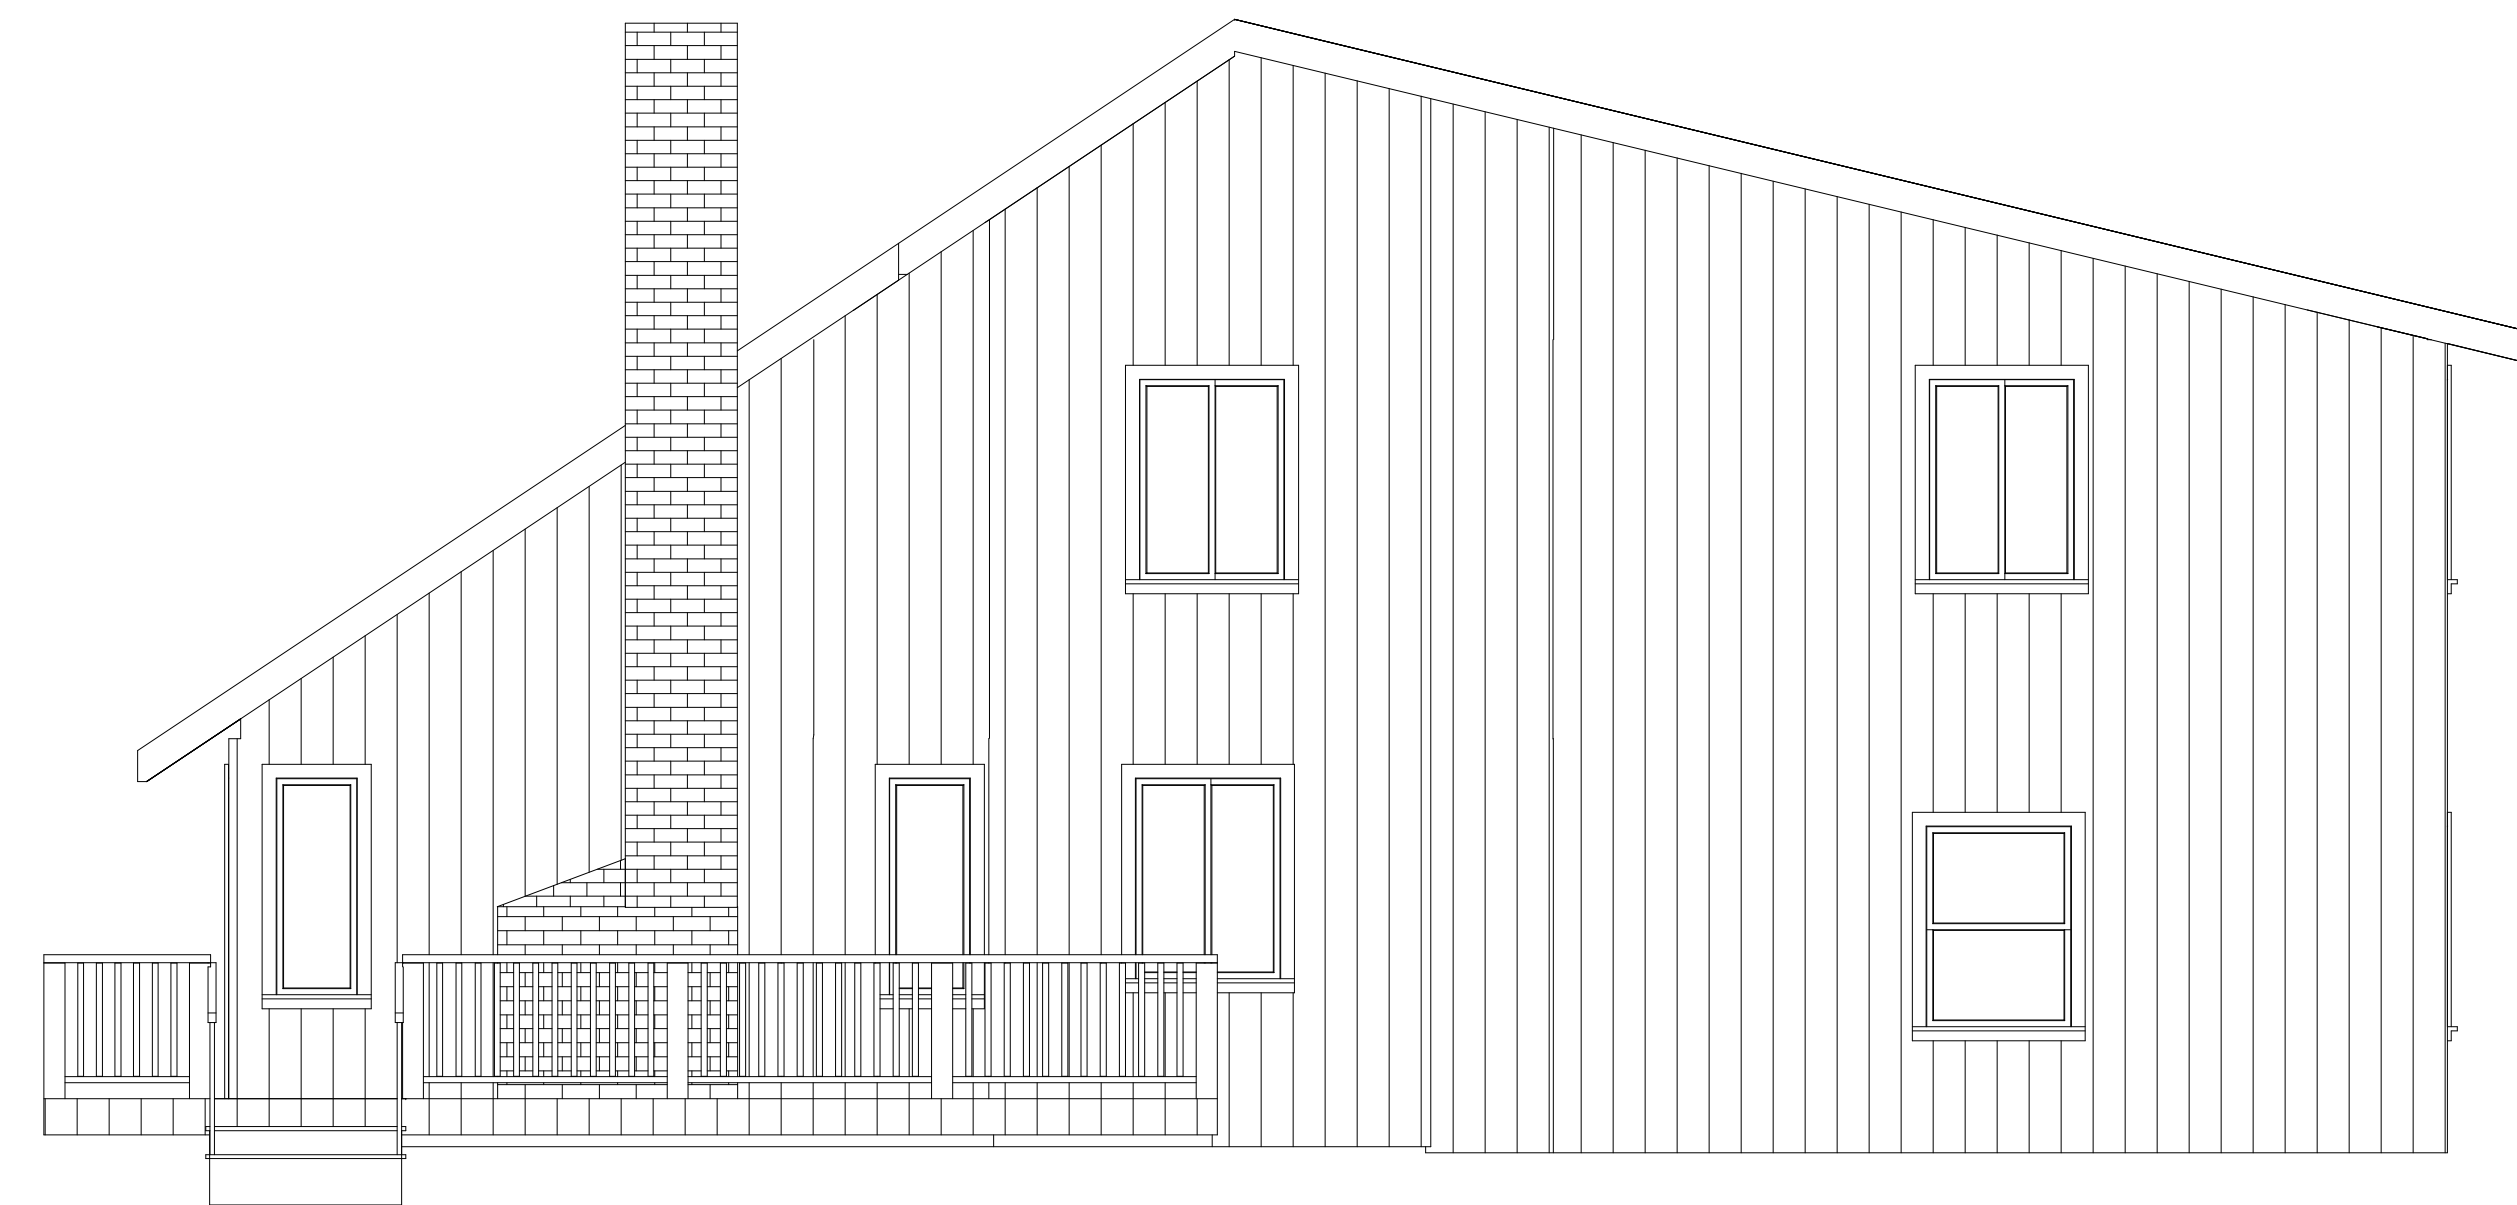

**BACK ELEVATION**

Drawn by  


**Smith House Addition  
 123 Main Street  
 Anytown, USA**

**ELEVATIONS**

Date

April 12, 2006


Variation

Scale


1/4" = 1'

Page

**A4**

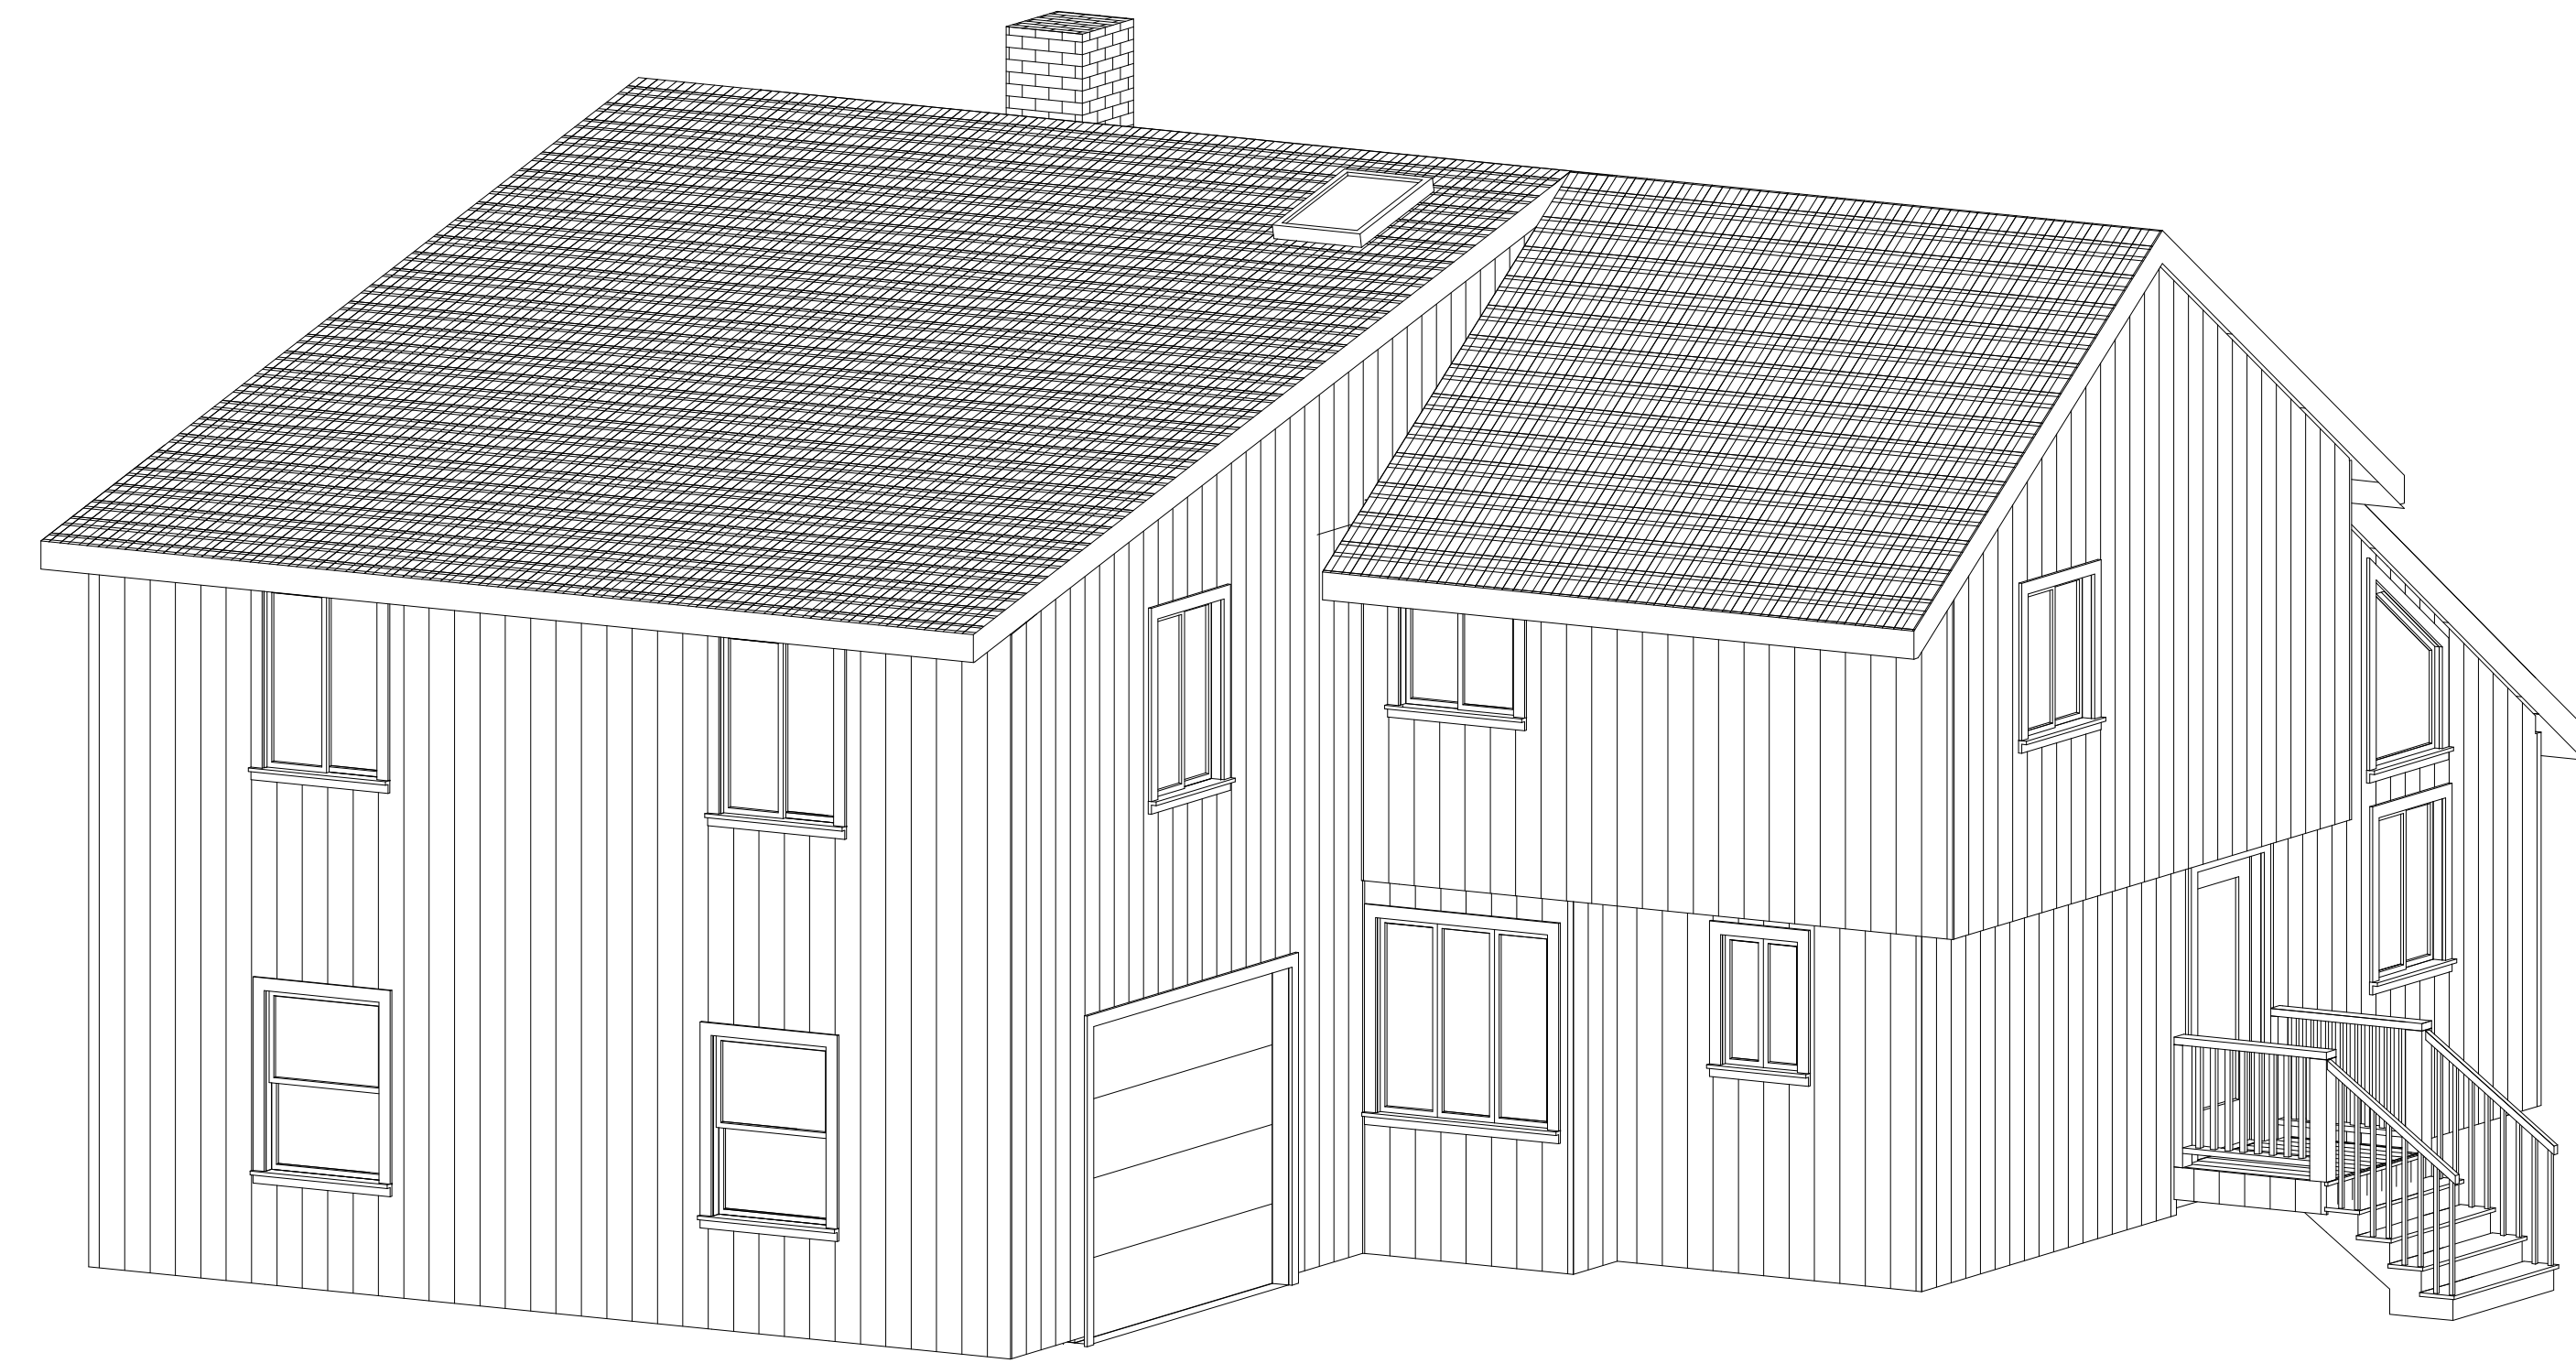

**FRONT LEFT OVERVIEW**

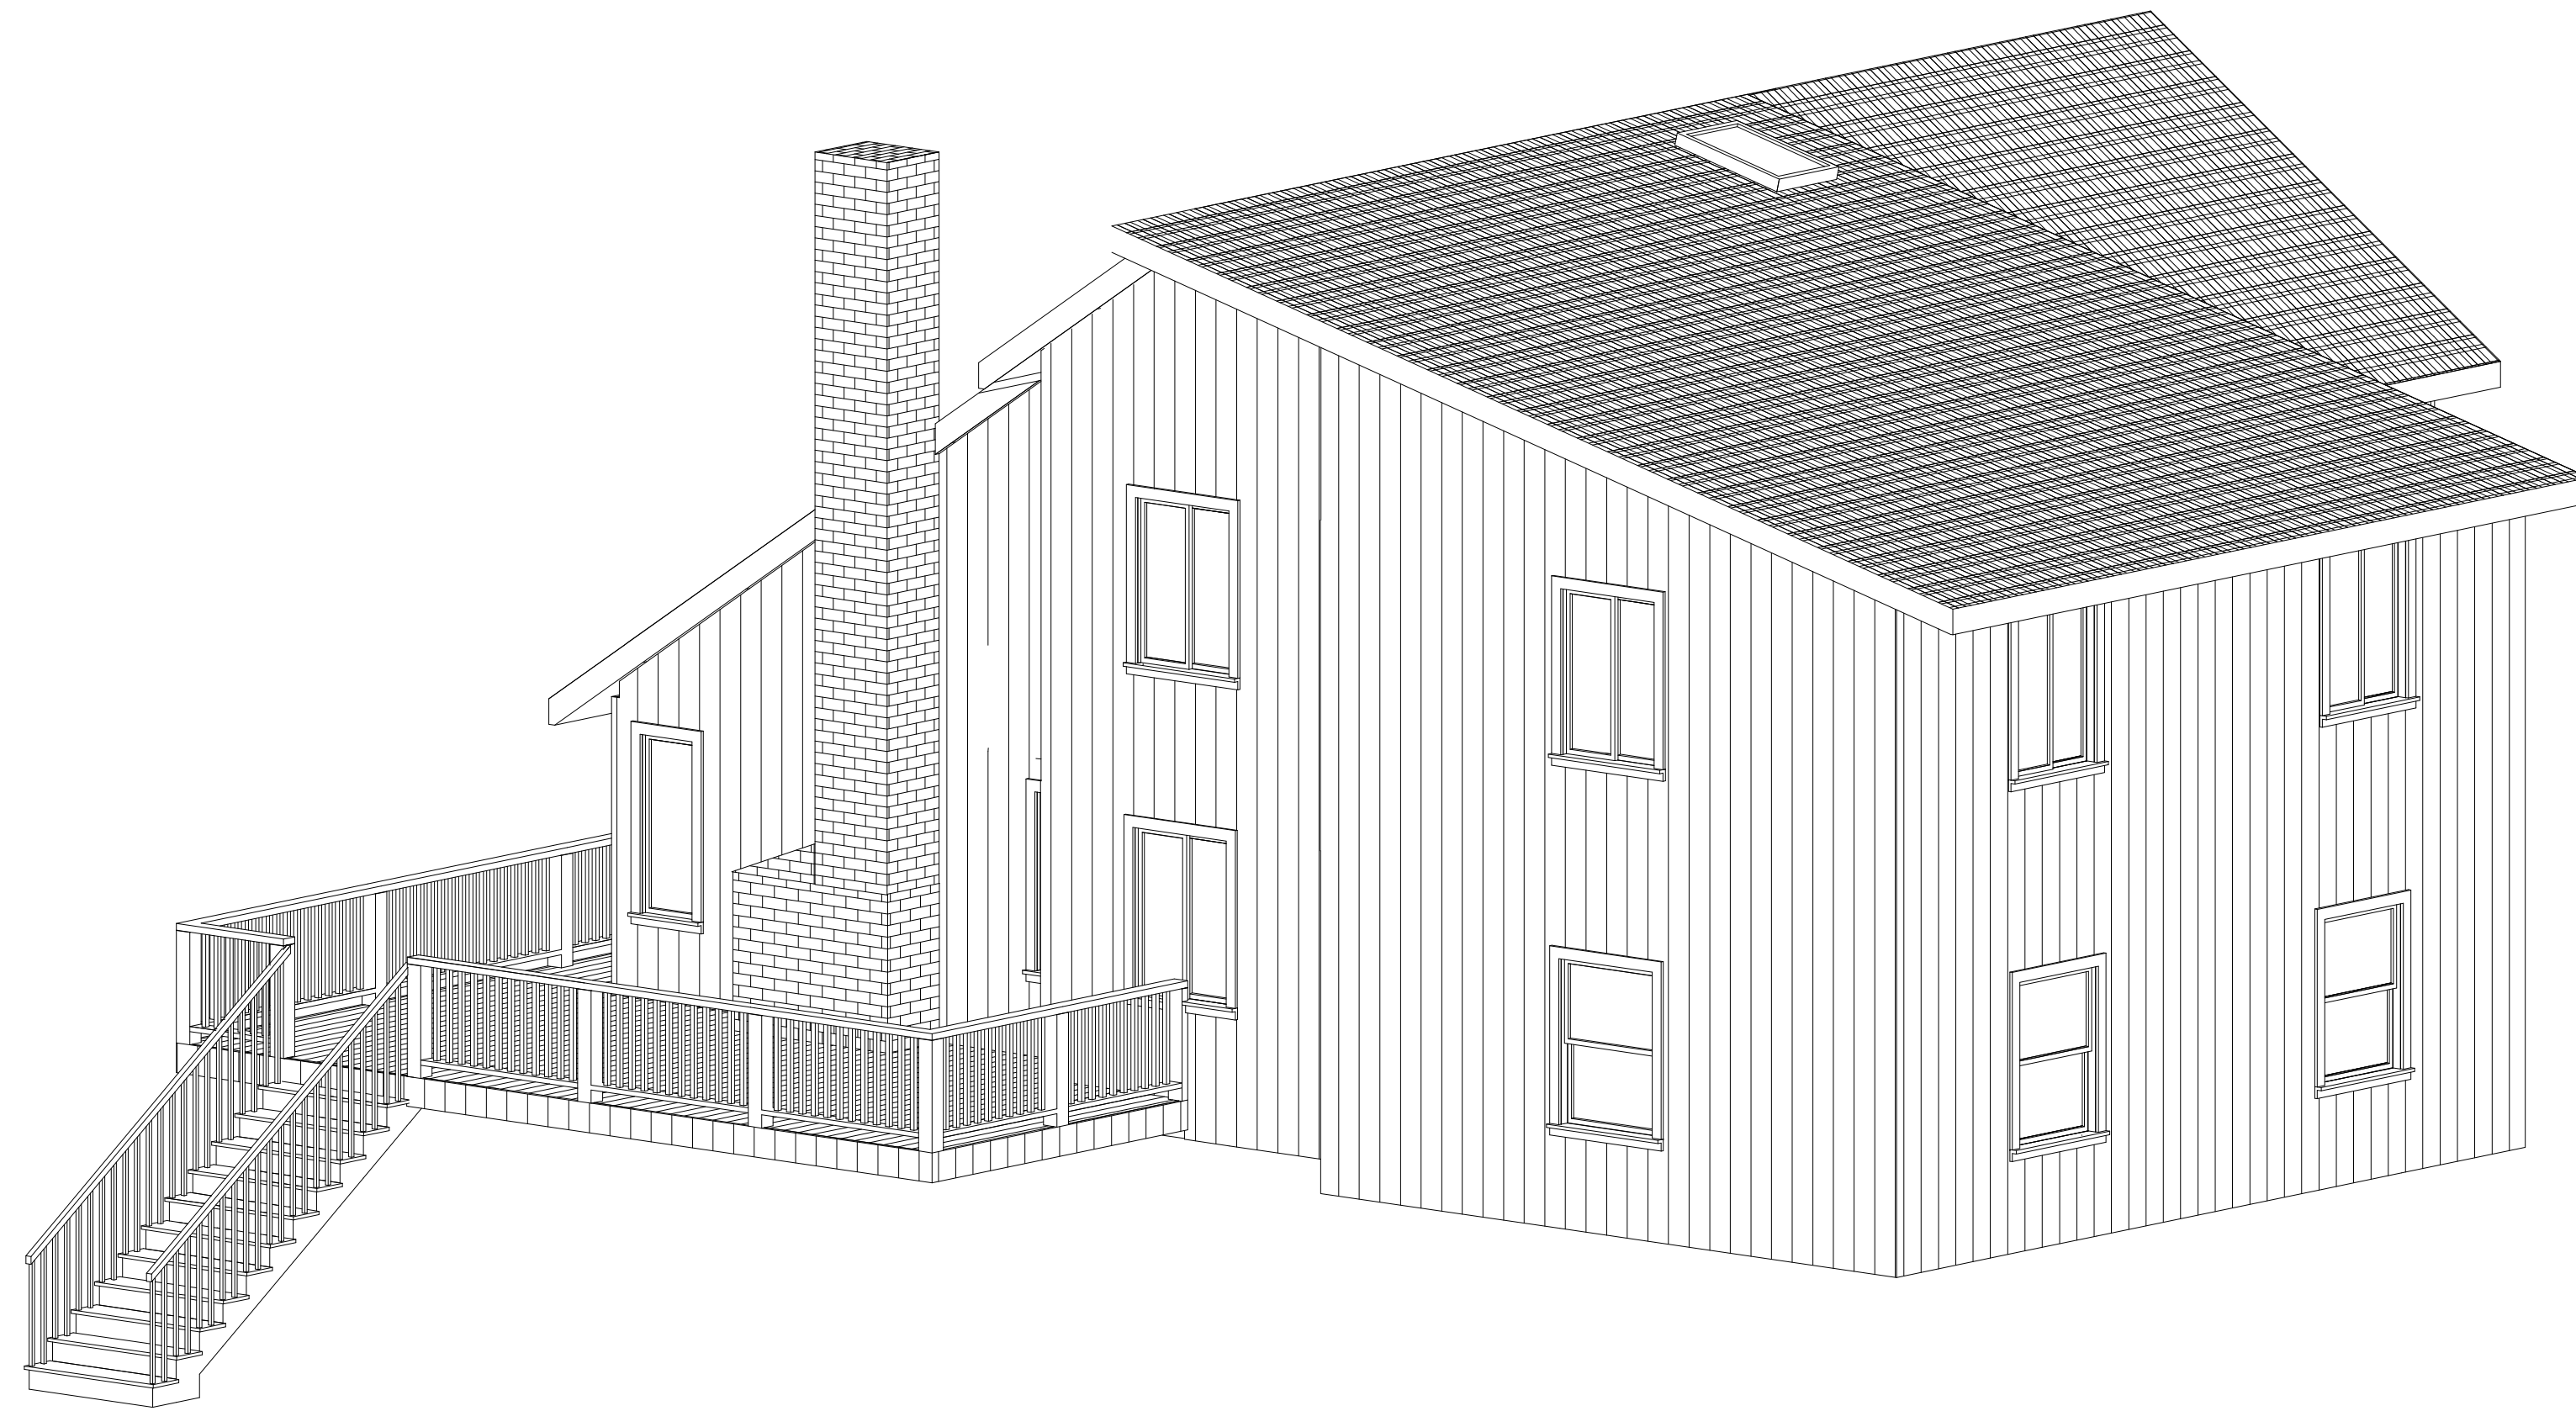

**BACK LEFT OVERVIEW**

Drawn by  


**Smith House Addition  
123 Main Street  
Anytown, USA**

**OVERVIEWS**

Date

April 12, 2006

Variation

Scale

1/4" = 1'

Page

**A5**